



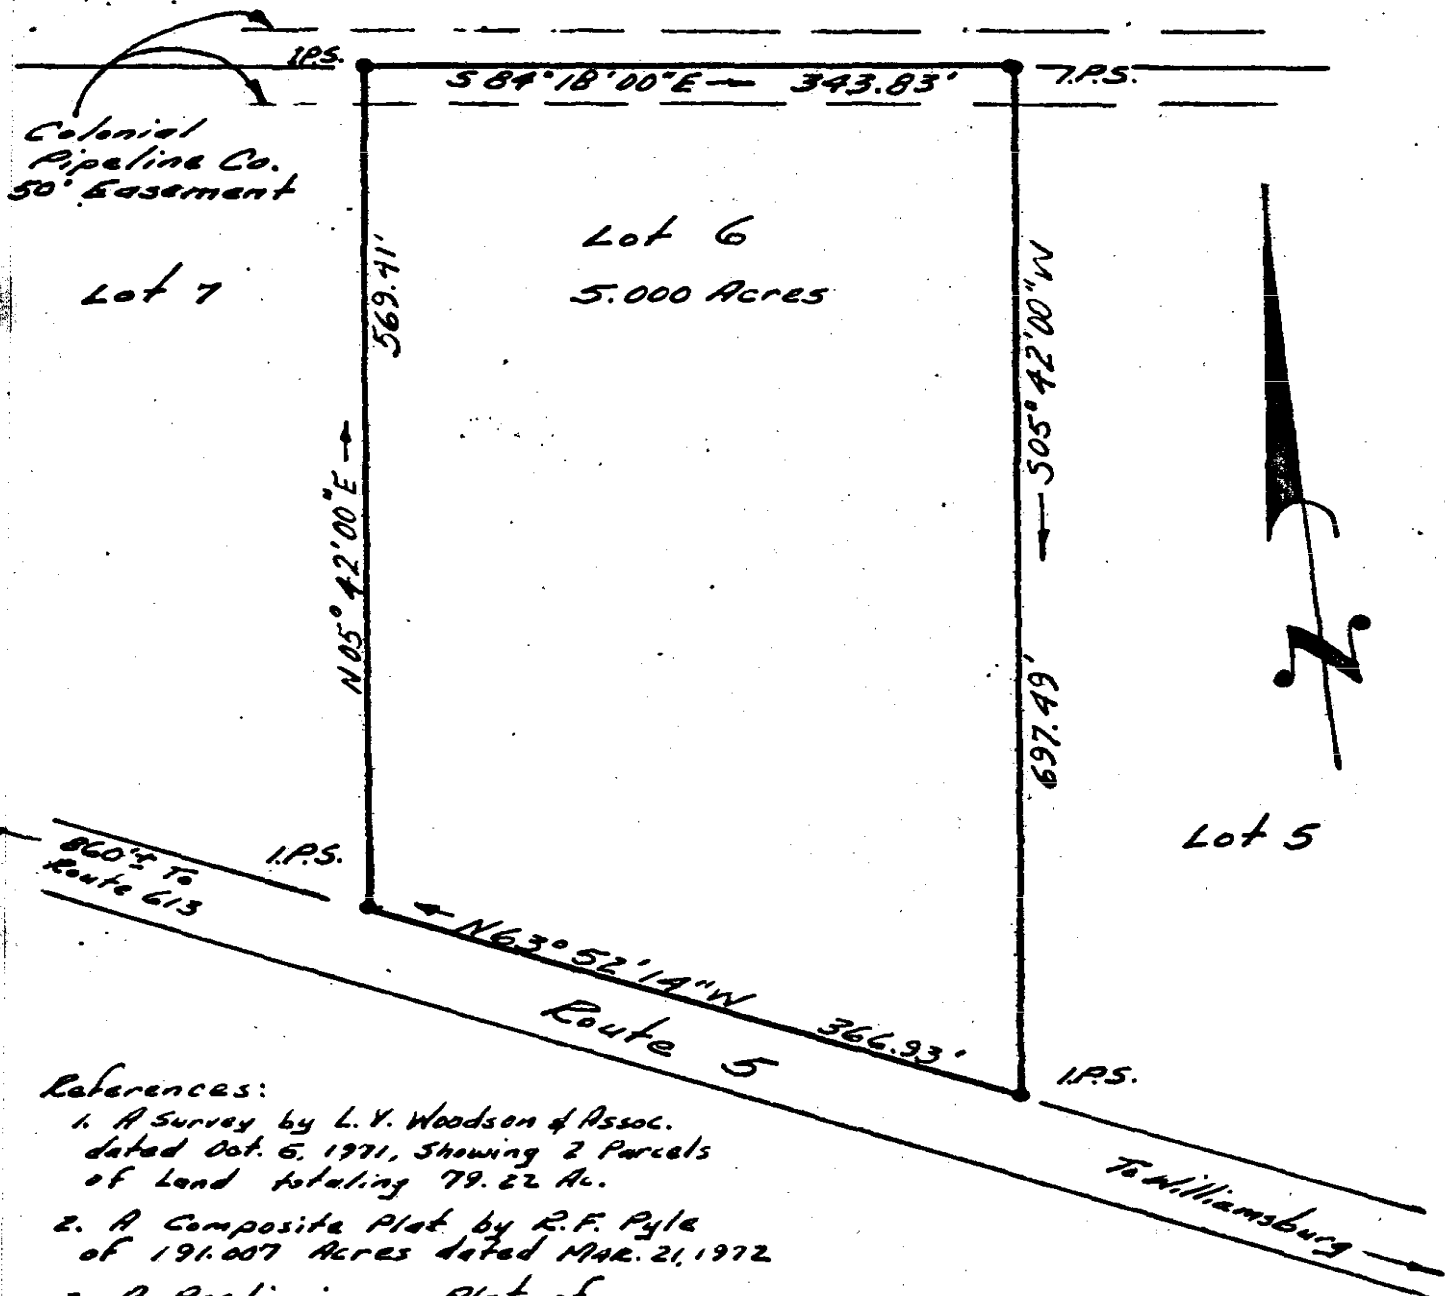

References:

1. A Survey by L. V. Woodson & Assoc. dated Oct. 6, 1971, showing 2 parcels of land totaling 79.22 Ac.
2. A Composite Plat by R. F. Pyle of 191.007 Acres dated MAR. 21, 1972
3. A Preliminary Plat of "Plantation Acres", Section Two, by R. F. Pyle, dated July 28, 1972
4. An Unrecorded Plat of a "Proposed Partition" by Spearman & Assoc. INC. dated Feb. 17, 1977

DRWG. # 114-6

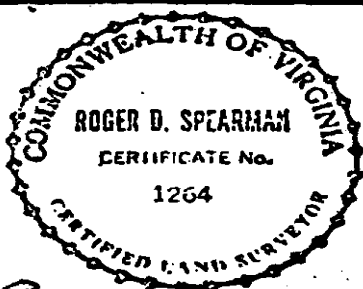

REFERENCES:

Noted

100' Iron Pipe Found
100' Iron Pipe Set
852' Building
Setback Line

Date: Apr 19, 77
Scale: 1" = 100'
JDD/114 K&RF

A PLAT OF LAND
Belonging to
W. J. C. Realty Corporation
Located
Berkeley District
James City County, Virginia

SPEARMAN & ASSOCIATES, INC., LAND SURVEYING
706 RICHMOND ROAD, WILLIAMSBURG, VIRGINIA
804-229-3069

Roger D. Spearman