



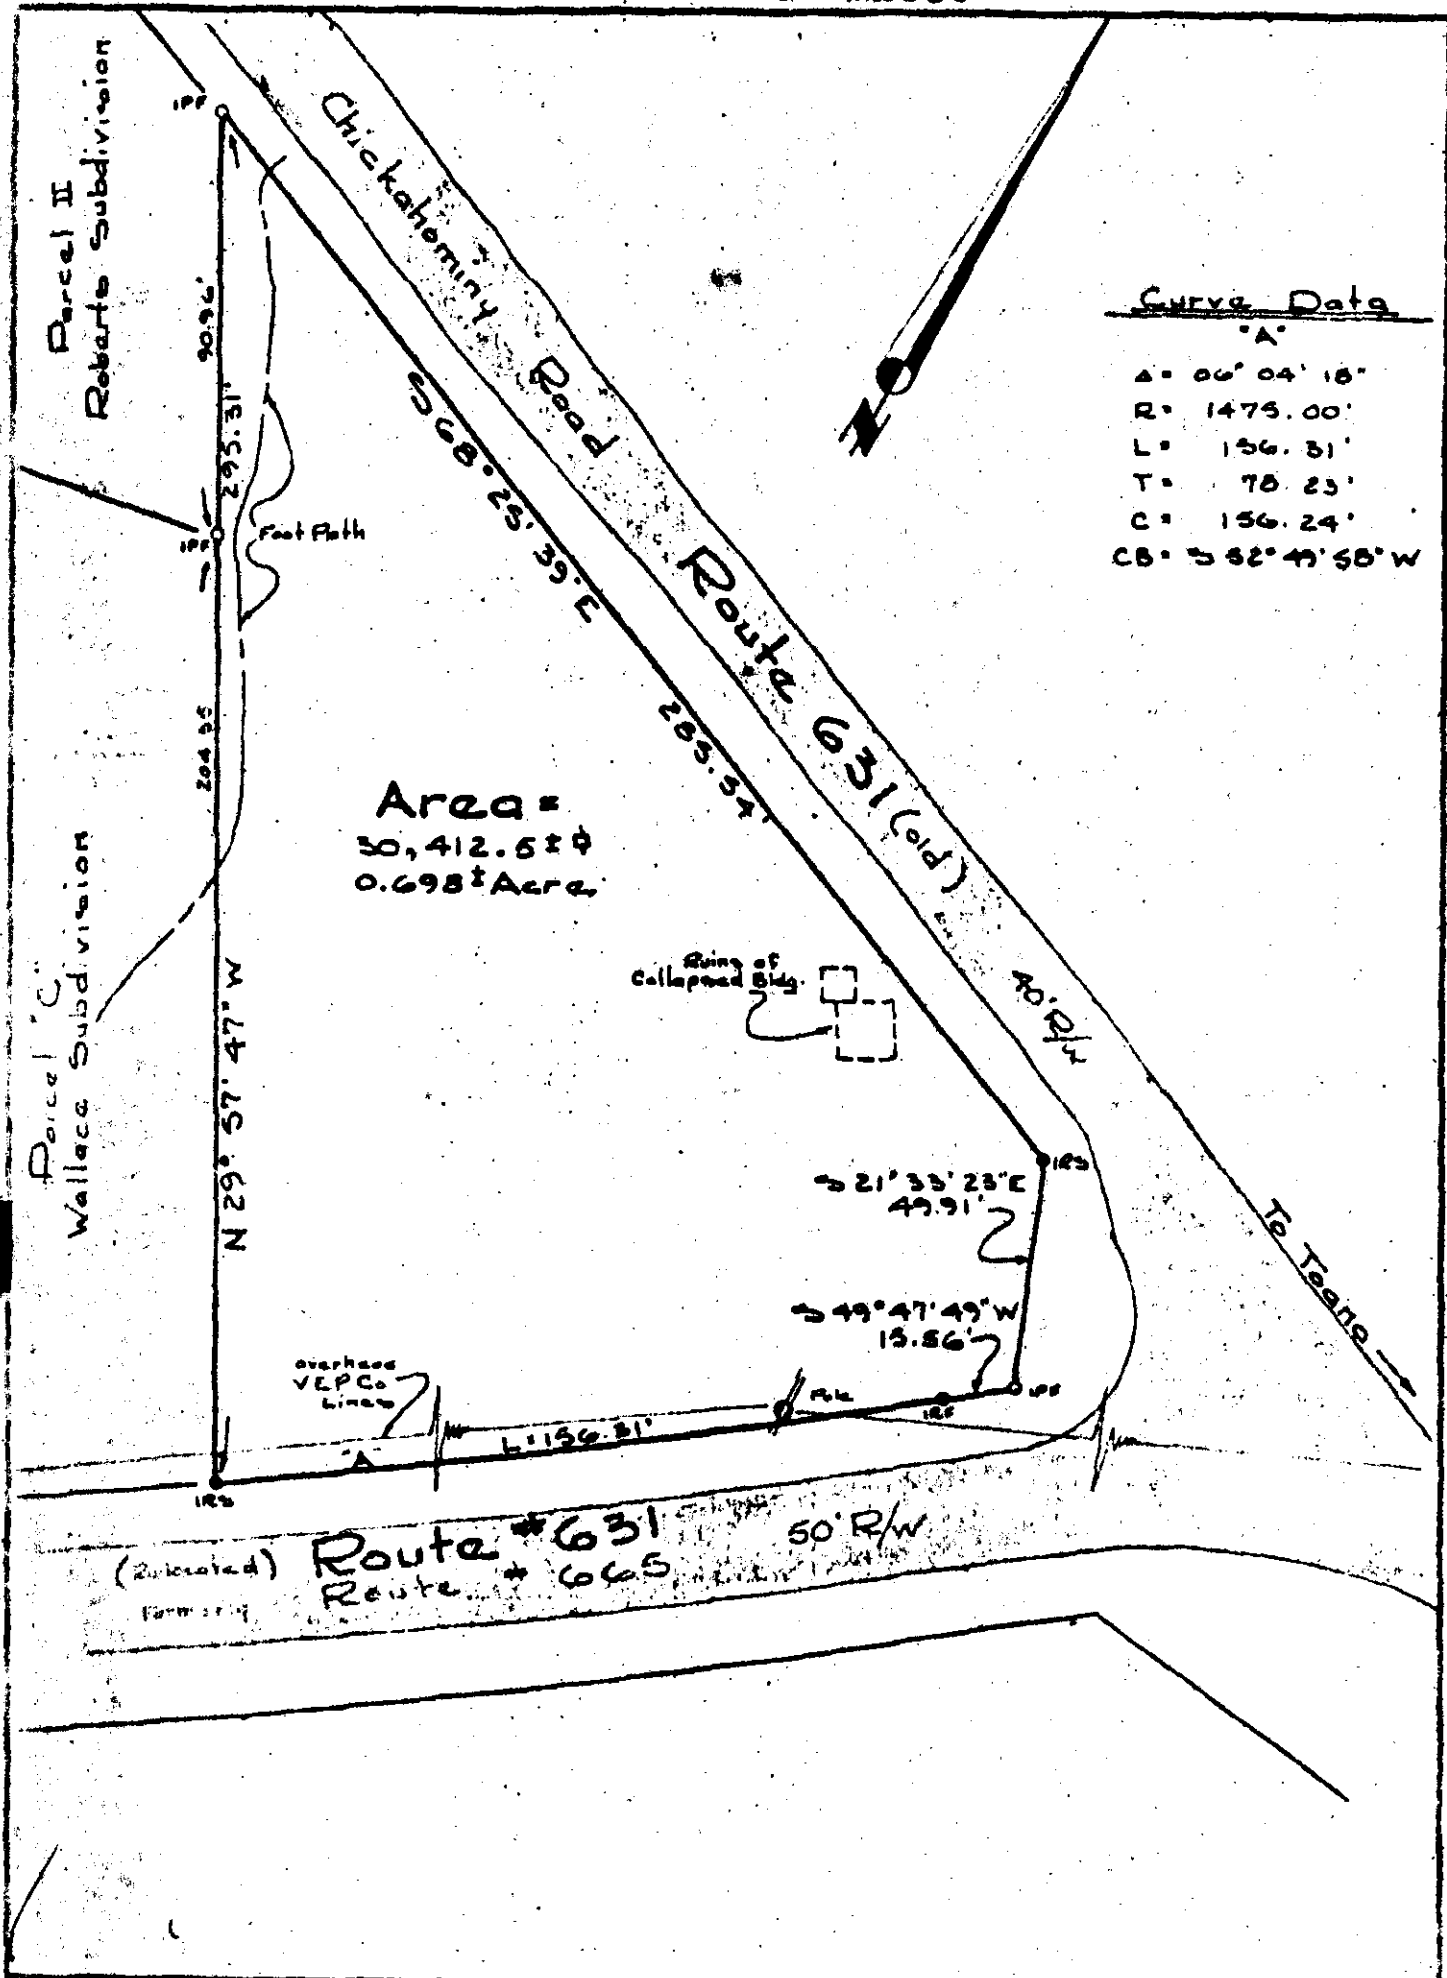

Curve Data	
"A"	
Δ	06° 04' 18"
R	1475.00'
L	156.31'
T	78.23'
C	156.24'
CB	562° 49' 58" W

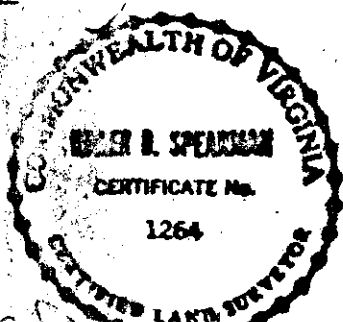

References:
DB 150, P. 429
DB 172, P. 744
DB 74, P. 187
DB 175, P. 311

IPF = Iron Pipe Fd.
IPS = Iron Pipe Set
BSL = Building Set-back Line

Date: May 2, 1981
Scale: 1" = 40'
J.O. 1176 P.B. "E"

Physical Survey
of Property to be Conveyed to
Irma J. Hawkins

Being
0.698 ± Acre

Located
Bwhatan Dist., James City County, Virginia

Spearman & Associates, Inc., Land Surveying
706 Richmond Road Williamsburg, Virginia
804 - 229-3069