



147-4 (4-16)

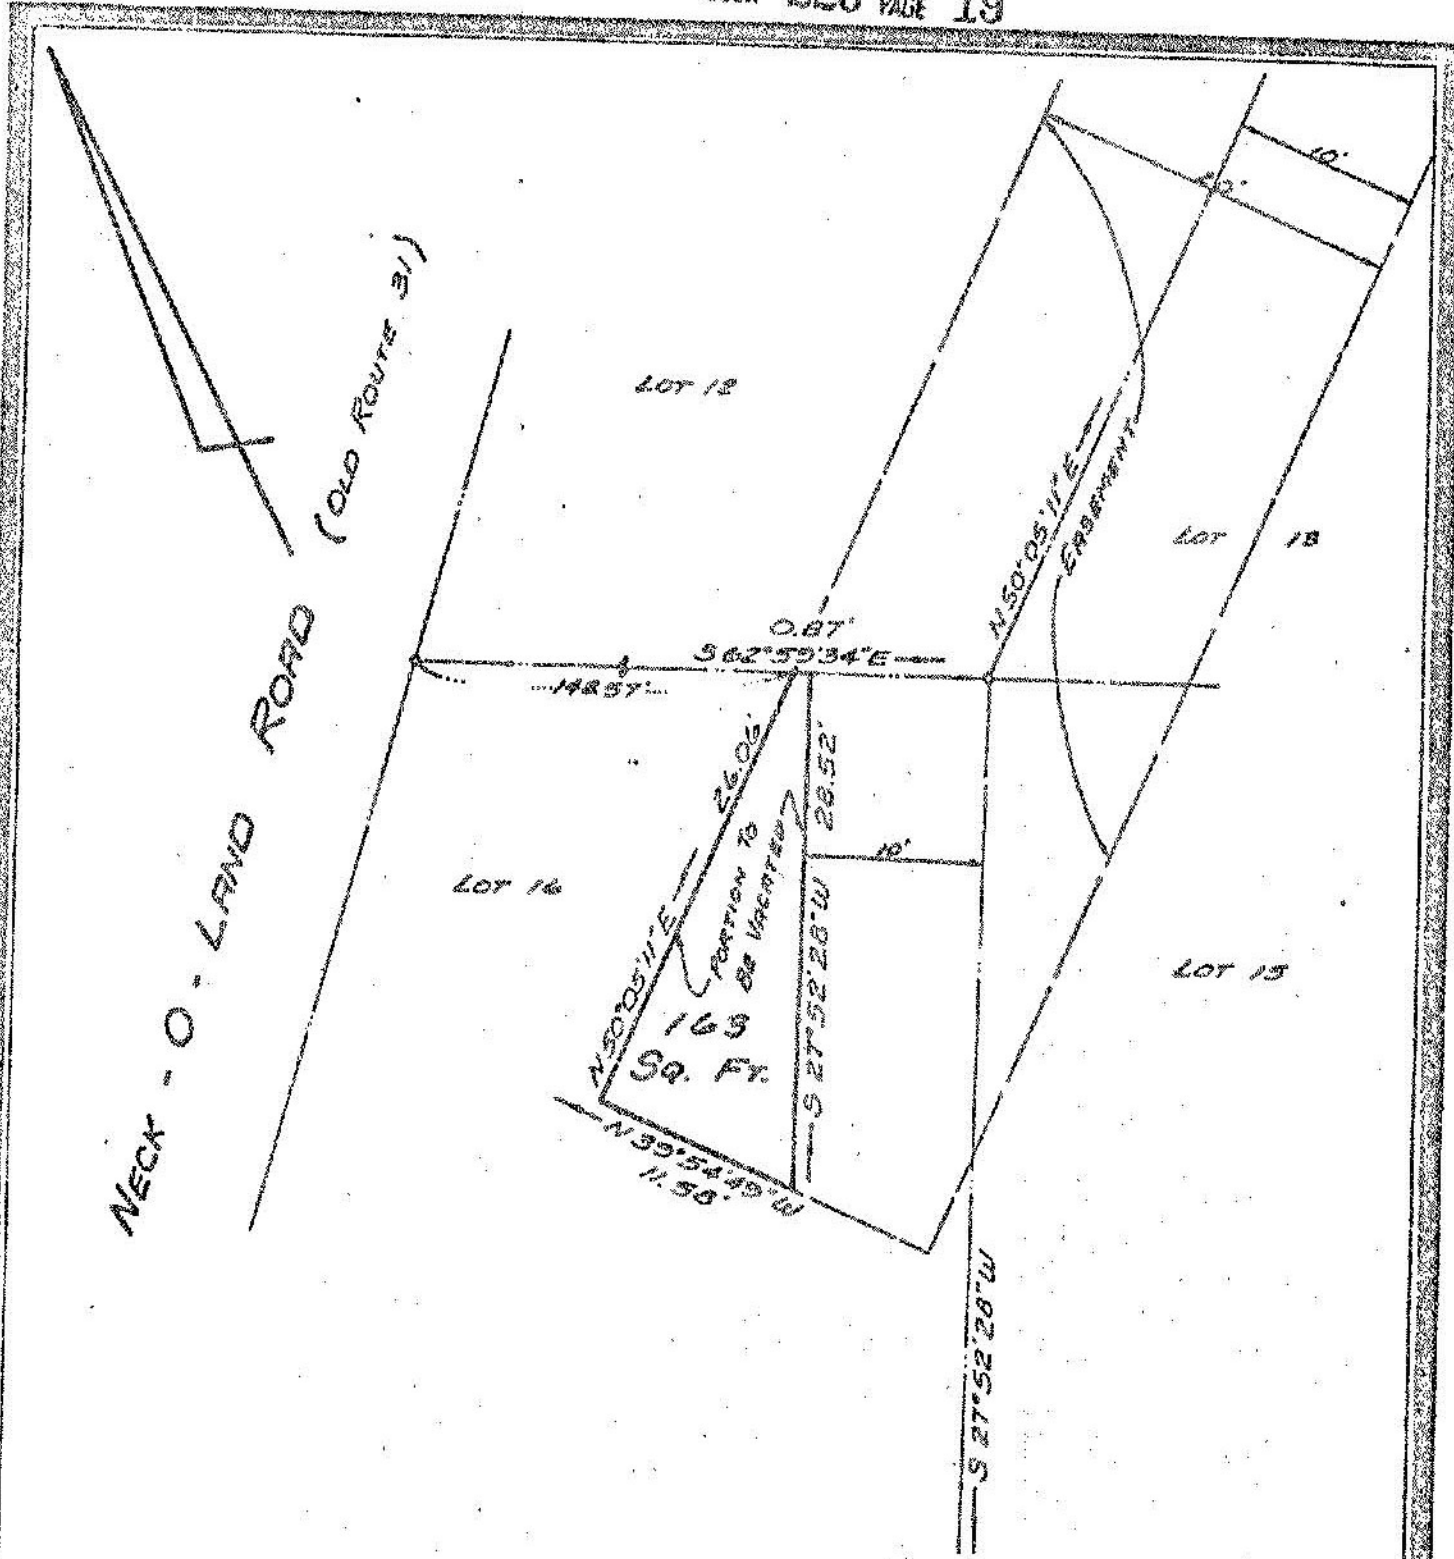

- SYMBOLS DENOTE**
- PIPE FOUND
 - PIPE SET
 - ROD FOUND
 - CONC. MONUMENT

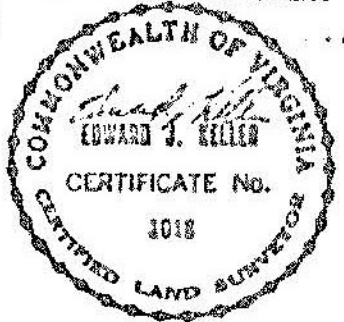

E. J. KELLER, Inc.
 LAND SURVEYOR
 NEWPORT NEWS, VIRGINIA

JOB LOCATION # *NECK-O-LAND ROAD*

PLAT SHOWING PROPOSED VACATION
 OF A PORTION OF A 20' EASEMENT
LOT 16
 PLAT SHOWING SURVEY OF LOTS
 No 12, 13, 15, 16, "THE COLONY"
 SUBDIVISION
 SITUATED IN JAMES CITY COUNTY, VA.
 P.B. 21; P.G. 63

CODE: 77-1211 | OWN. BY: *AS* | SCALE: 1" = 10' | TO: *DIXON* | DATE: *1 Dec 1981*