


(47-4) (4-16)

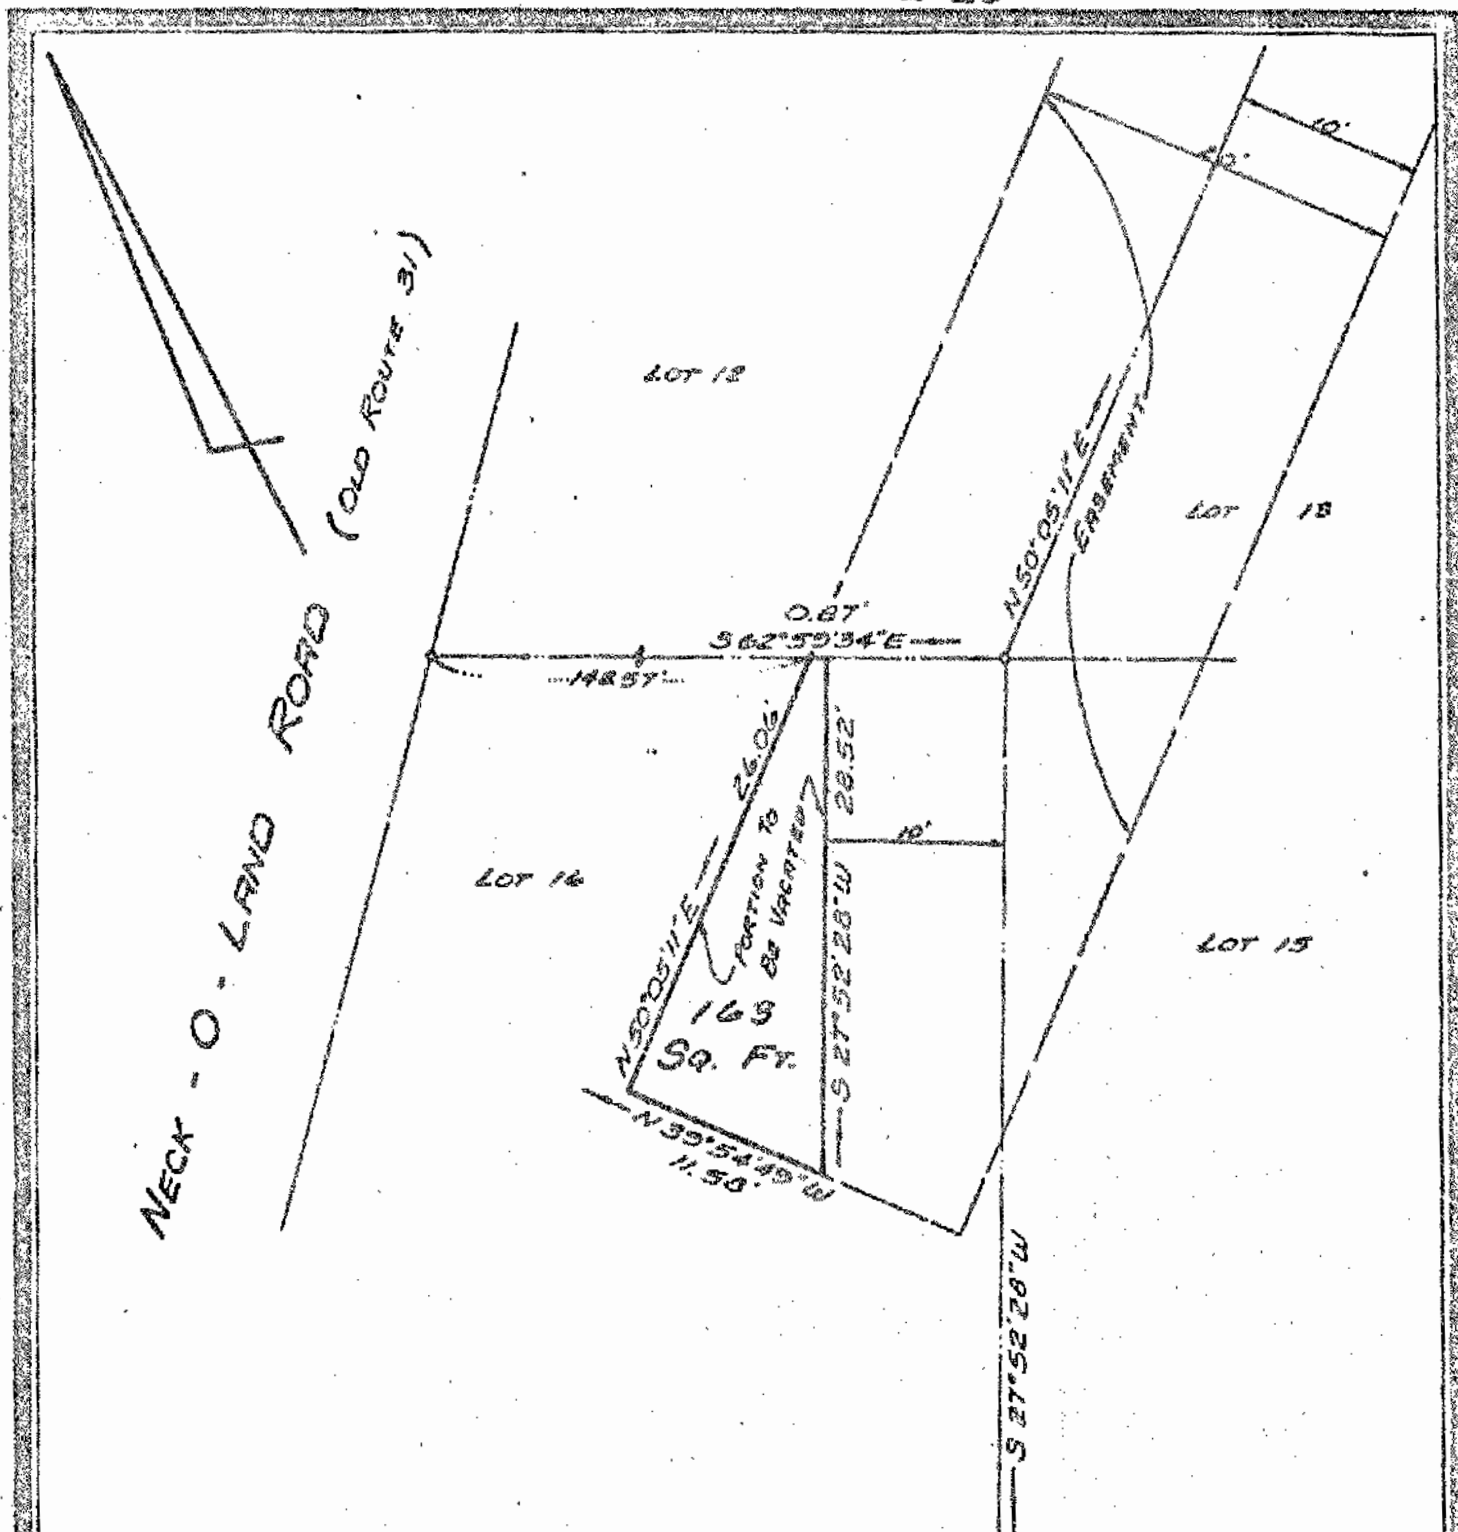

- SYMBOLS DENOTE
- PIPE FOUND
 - PIPE SET
 - ROD FOUND
 - CONC. MONUMENT



E. J. KELLER, Inc.
LAND SURVEYOR
NEWPORT NEWS, VIRGINIA

JOB LOCATION # NECK-O-LAND ROAD

PLAT SHOWING PROPOSED VACATION
OF A PORTION OF A 20' EASEMENT
LOT 16

PLAT SHOWING SURVEY OF LOTS
No 12, 13, 15, 16, "THE COLONY"

SUBDIVISION

SITUATED IN JAMES CITY COUNTY, VA.
P.B. 21; P.G. 63

CODE 77-1211 OWN. BY: *MS* SCALE: 1" = 10' TO: DIXON DATE: 1 DEC 1981