


*NOTE: THIS PORT BASED ON PORT  
OF V.D. MISHANUS, 1960, &  
G. DANUS, MECK, MISHANUS, 1960.*

BOOK 223 PAGE 434

NEWPORT NEWS WATER WORKS

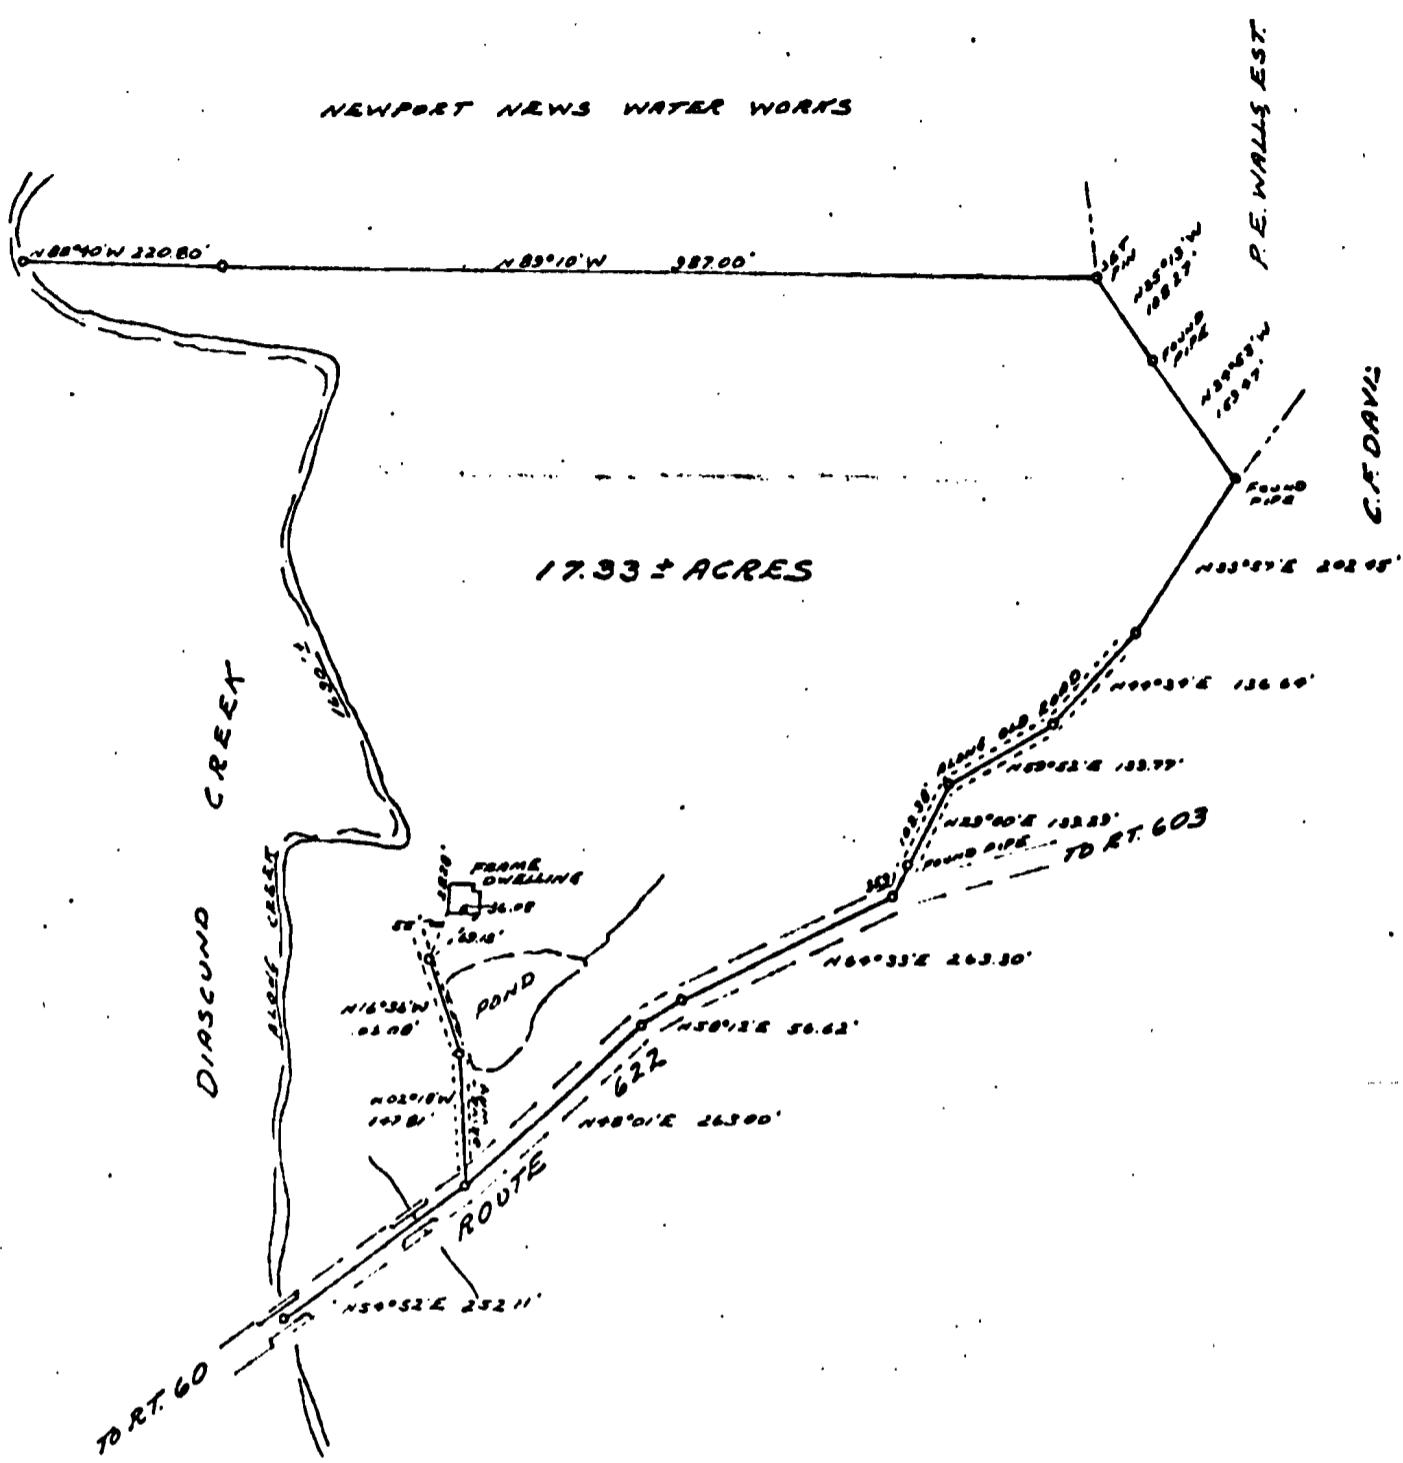

SURVEY FOR CONVEYANCE  
A PARCEL CONTAINING 17.33± ACRES

OWNED BY

P. E. WALLS, EST. Recorded: 7 day of June 1982  
in TB

GERALD K. BOEHN D-88 No. 223; pages 43 4  
Helene S. Wang Class

STONEHOUSE DISTRICT  
JAMES CITY COUNTY, VIRGINIA

5000' 1", 200'  
JANUARY 29, 1978

1-700-432-1111, INC. 400 E. 3RD, WICHITA, KANSAS 67202