


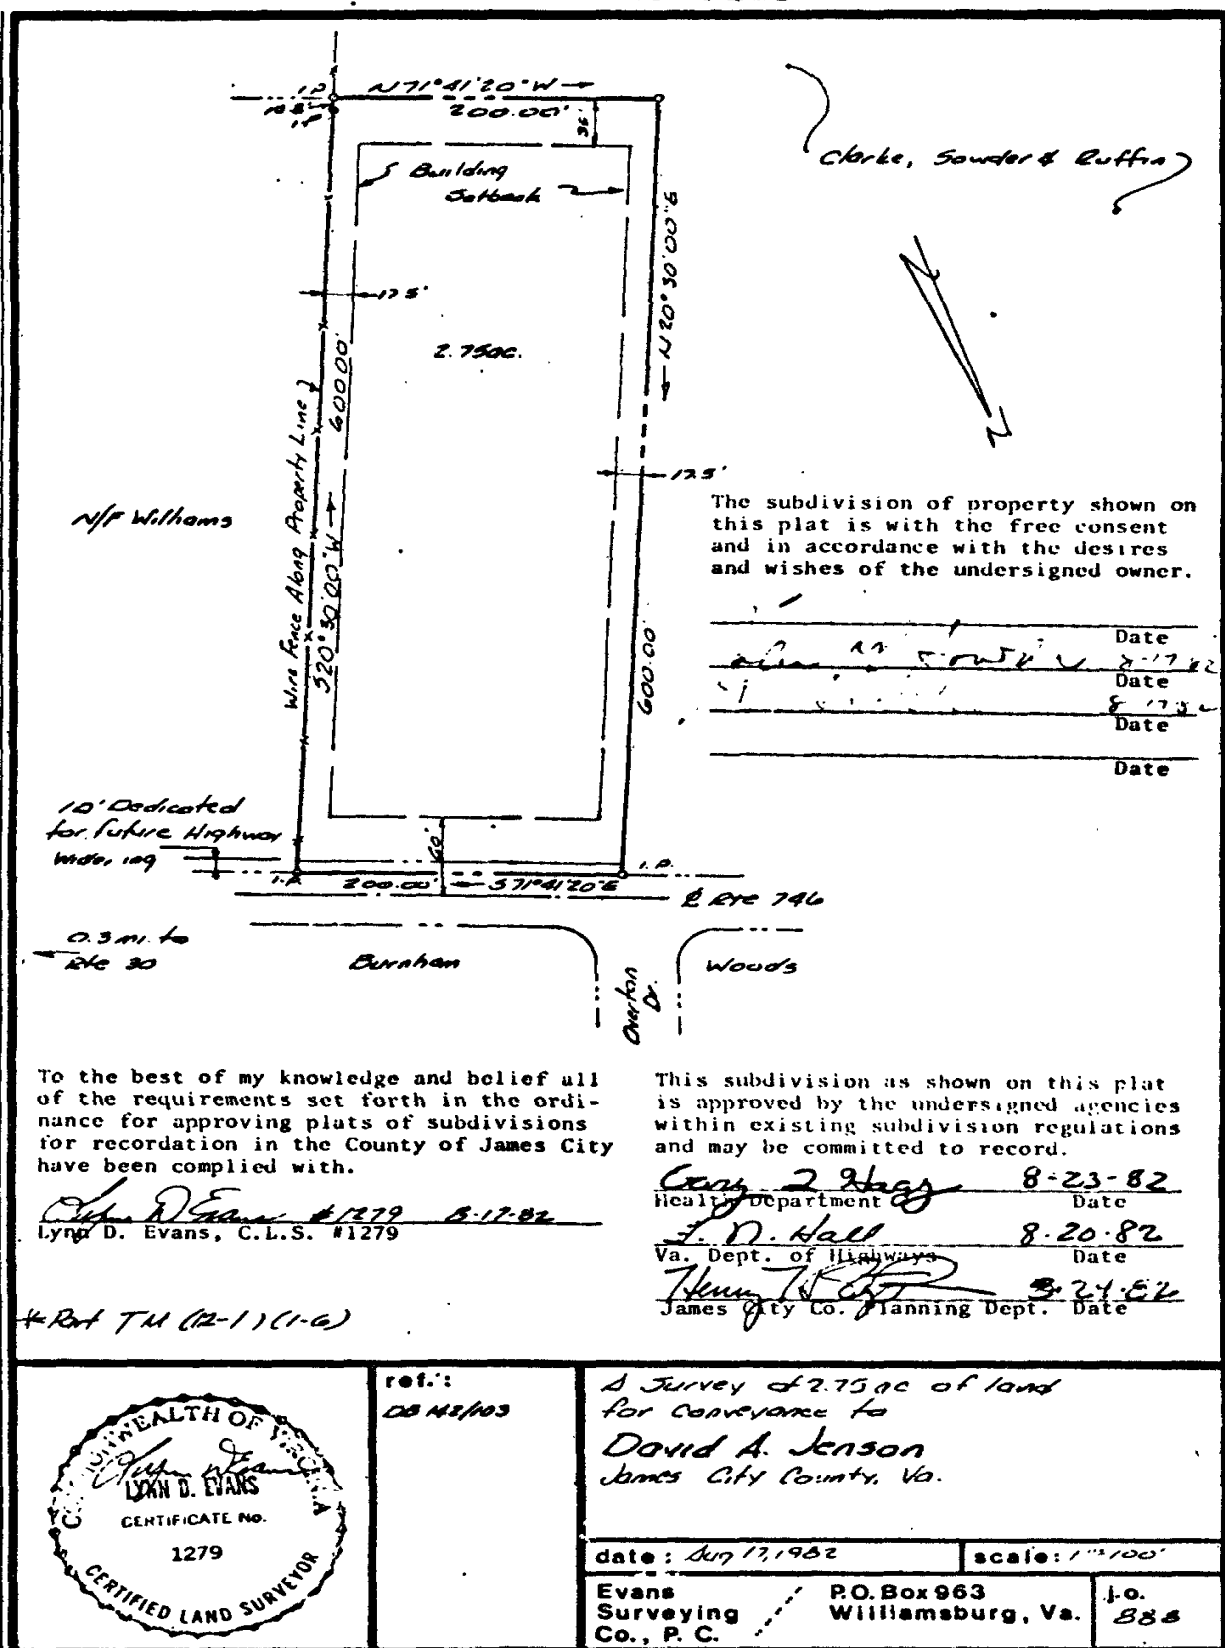

To the best of my knowledge and belief all of the requirements set forth in the ordinance for approving plats of subdivisions for recordation in the County of James City have been complied with.

John D. Evans #1279 8-17-82
 John D. Evans, C.L.S. #1279

This subdivision as shown on this plat is approved by the undersigned agencies within existing subdivision regulations and may be committed to record.

Gary Z. Hagy 8-23-82
 Health Department Date
F. D. Hall 8-20-82
 Va. Dept. of Highways Date
Henry T. [Signature] 8-24-82
 James City Co. Planning Dept. Date

* Plat TM (12-1)(1-G)



ref.:
 DB 42/103

A Survey of 2.7500 of land
 for conveyance to
David A. Jenson
 James City County, Va.

date: Aug 17, 1982 scale: 1"=100'
 Evans Surveying Co., P. C. P.O. Box 963 Williamsburg, Va. J.O. 888