


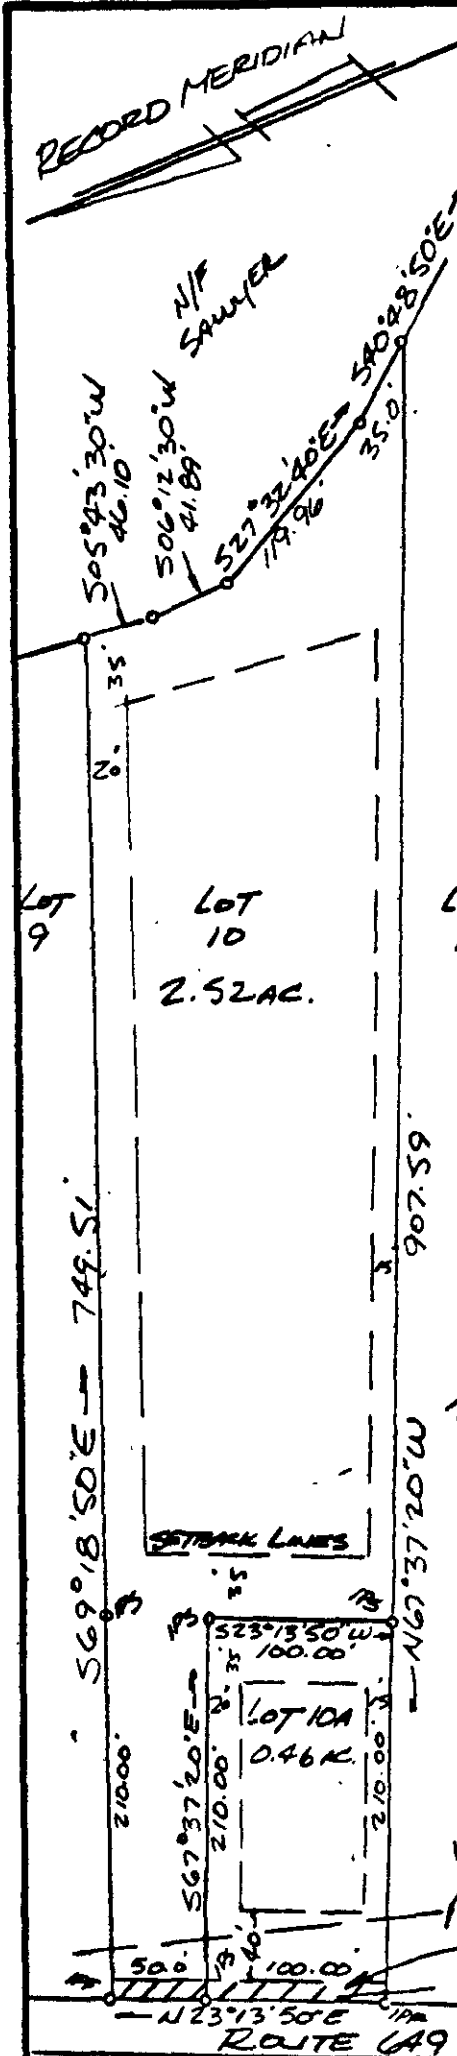

TAX PARCEL NO (22-2)(2-10)
ZONING A-1
UTILITIES - INDIVIDUAL WELL
& SEPTIC SYSTEM
TITLE TO THE LAND SHOWN HERE
IS VESTED IN BENJAMIN &
CELESTINE BOLDEN, AS
RECORDED IN DB 163, PG. 682

THIS RESUBDIVISION IS WITH
THE FREE CONSENT OF THE UNDERSIGNED OWNERS

Benjamin Bolden _____
DATE _____
I, Paul C. Small A NOTARY PUBLIC
FOR THE CITY/COUNTY/STATE OF _____
CERTIFY THAT
THE PARTIES WHOSE NAMES ARE SIGNED ABOVE
HAVE APPEARED BEFORE ME,
_____ DATE _____
MY COMMISSION EXPIRES _____
DATE _____
I CERTIFY THAT TO THE BEST OF MY KNOWLEDGE &
BELIEF, THIS PLAT IS COMPLETE & CORRECT.
Paul C. Small 6/3/82
DATE



APPROVALS: Larry J. Bailey 8-11-82
Larry J. Bailey 6-4-82
HIGHWAY DEPT.
Gary J. Davis 11-AUG 82
GARY J. DAVIS 4 JUNE 82
HEALTH DEPT.
Henry J. Davis Aug 23, 1982
JAMES CITY COUNTY DATE