


North Cove Sect. 1

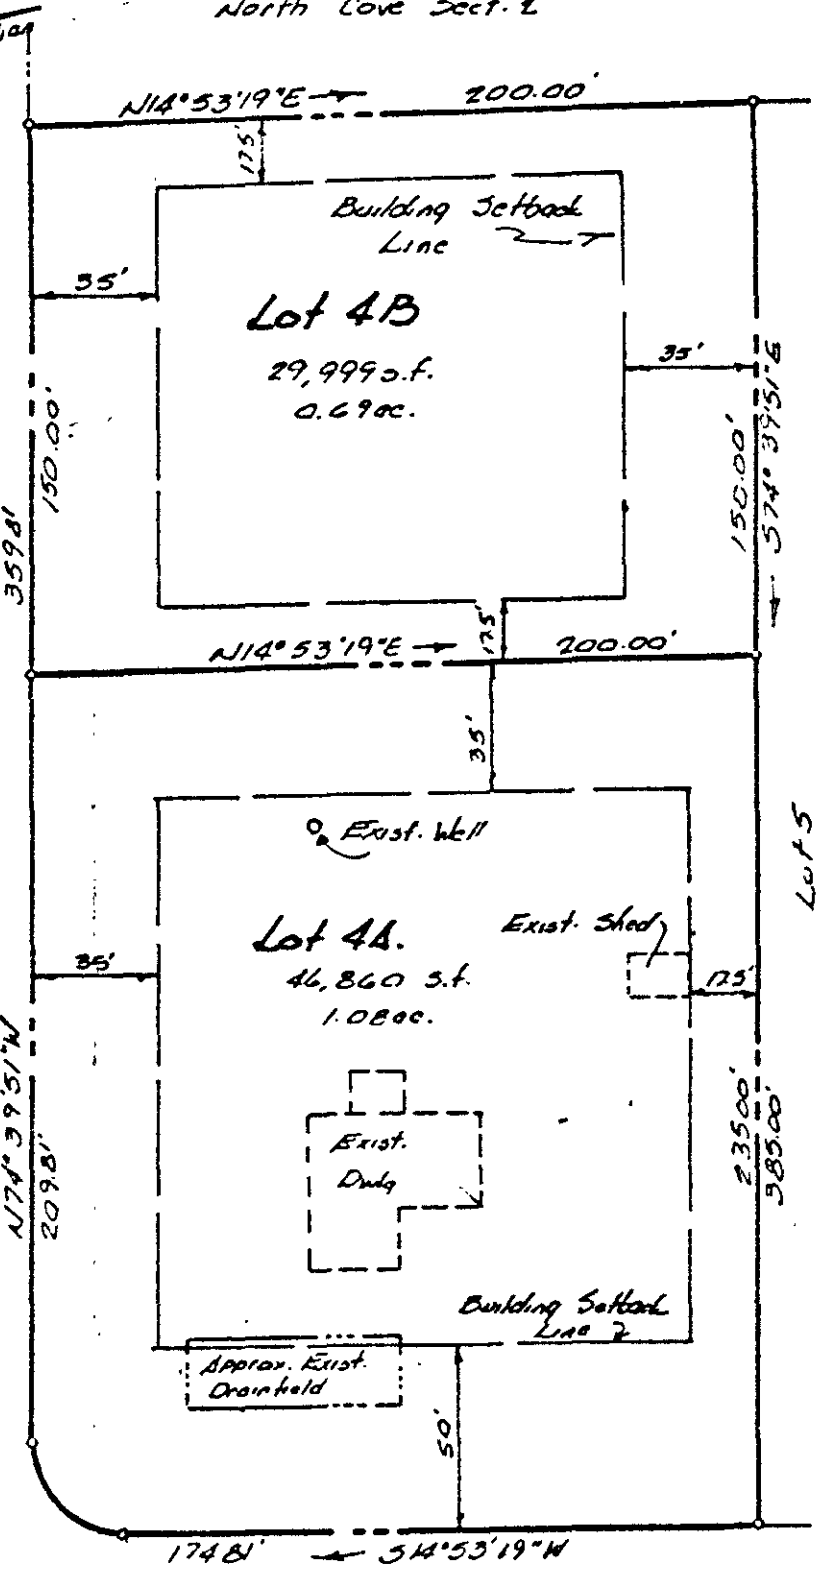

Record Meridian

The subdivision of property shown on this plat is with the free consent and in accordance with the desires and wishes of the undersigned owner.

James M. Evans, Jr.

To the best of my knowledge and belief all of the requirements set forth in the ordinance for approving plats of subdivisions for recordation in the county of James City have been complied with.

John A. Evans C.L.S. #1279

1982

50' RW


This subdivision as shown on this plat is approved by the undersigned agencies within existing subdivision regulations and may be committed to record.

Levy Health Department 8-26-82

J. H. Hill Va. Department of Highways 7-30-82

James M. Evans James City Co. Planning Dept. 8-27-82

Route 604

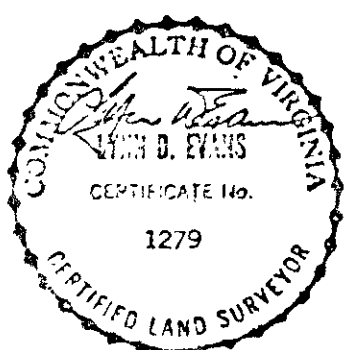

ref.:
DB179/654
PB 3430

Re-Subdivision of Lot 4, Section One
North Cove
James City County, Va.

date: July 20, 1982 scale: 1"=50'

Evans Surveying Co., P. C. P.O. Box 963 Williamsburg, Va. J.O. 869