



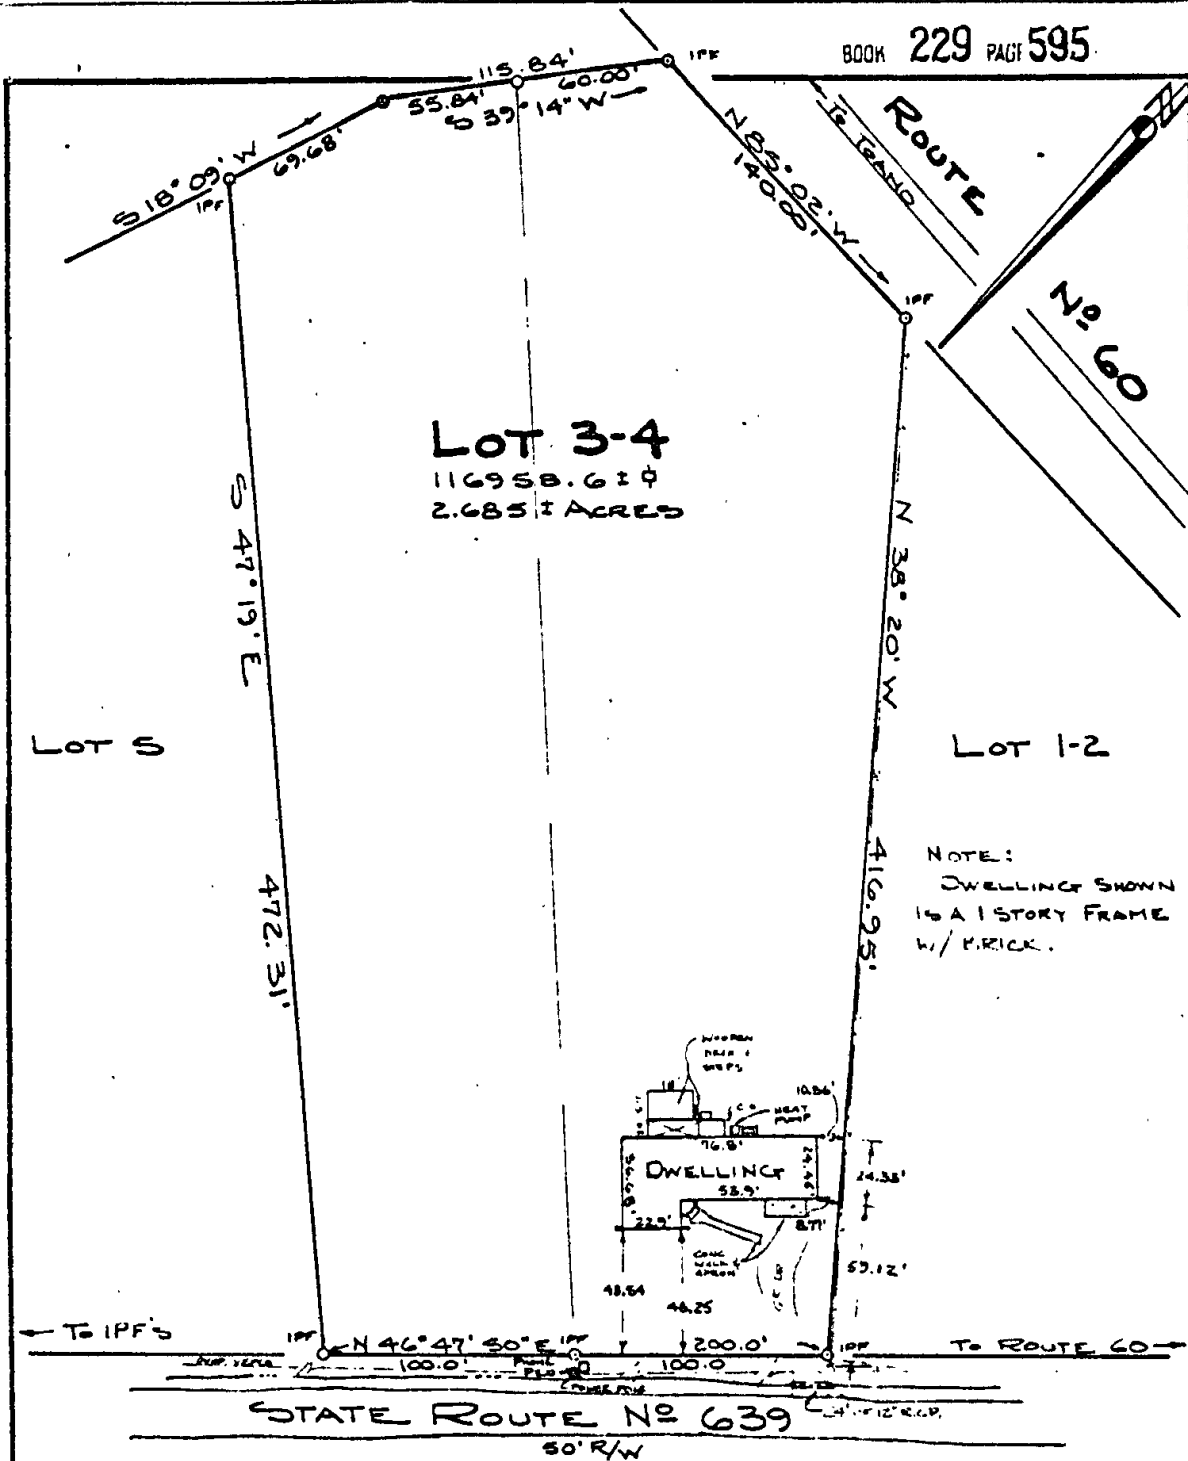

NOTE: LINE BETWEEN
LOTS 3 & 4 WAS VACATED
BY ORDINANCE RECORDED
IN DB 203, P. 794

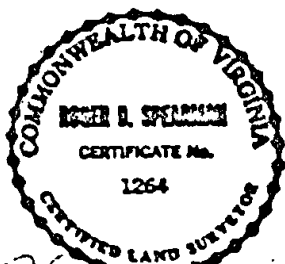

References:
DB 220, P. 4-22
DB 204, P. 198
DB 203, P. 794
PB 34, P. 23

IPF = Iron Pipe Fd.
IPS = Iron Pipe Set
BSL = Building
Set-back Line

Date: Feb. 9, 1989
Scale: 1" = 60'
J.O./J.D. P.B. "E"

PHYSICAL SURVEY
OF PROPERTY STANDING IN THE NAMES OF
JOHN S. HESLINK, SR. & LINDA C. HESLINK
BEING
LOT 3-4, NORTH COUNTY SUBDIVISION
LOCATED
JAMES CITY COUNTY, VIRGINIA

Spearman & Associates, Inc., Land Surveying
706 Richmond Road Williamsburg, Virginia
804-229-3069