
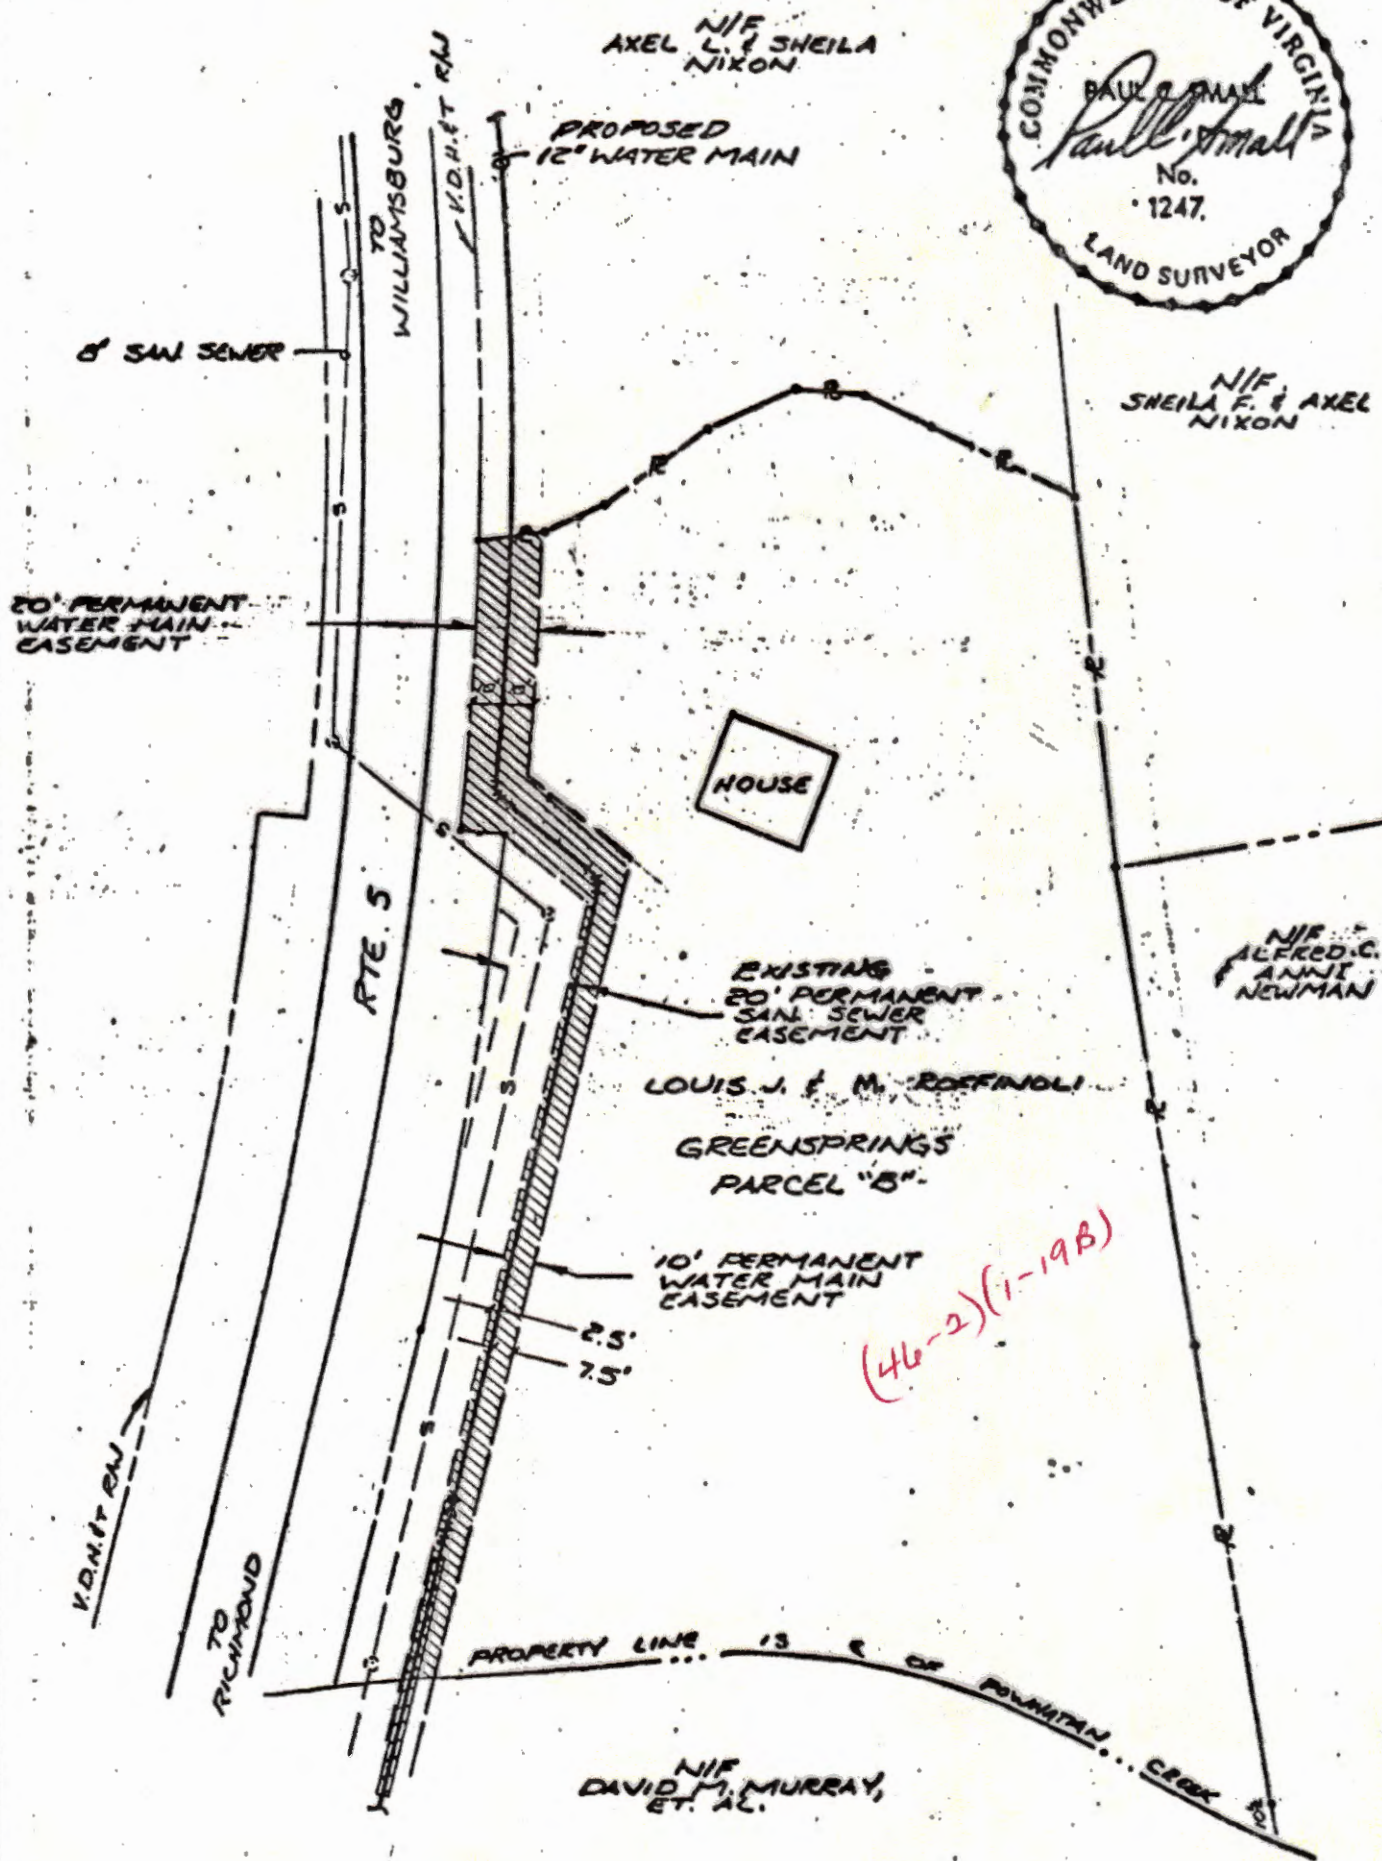


NOTE: THIS PLAT WAS PREPARED FROM AVAILABLE INFORMATION AND CONTROLLED SURVEYS. PROPERTY LINES, UNLESS SPECIFICALLY CALLED OUT ON THIS PLAT, WERE NOT VERIFIED BY ACTUAL FIELD SURVEY.
EASEMENT AREA: 5150 SQ. FT. ±
0.12 AC. ±

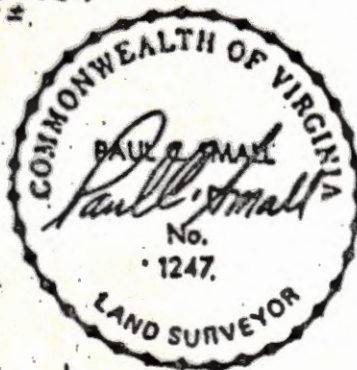

AES, a professional corporation

architects, engineers, surveyors, and planners

Williamsburg, Virginia

DRAINAGE & UTILITIES EASEMENT **JAMES CITY COUNTY WATER TRANSMISSION MAINS C.I.P.**

FOR CONVEYANCE TO: JAMES CITY SERVICE AUTHORITY

JAMES CITY COUNTY

FROM: LOUIS J. & M. ROFFINOLI

VIRGINIA

Scale: 1" :: 60'

Ref.: DB 205 / 799

Date: FEB., 1983

Job No.: 5263