


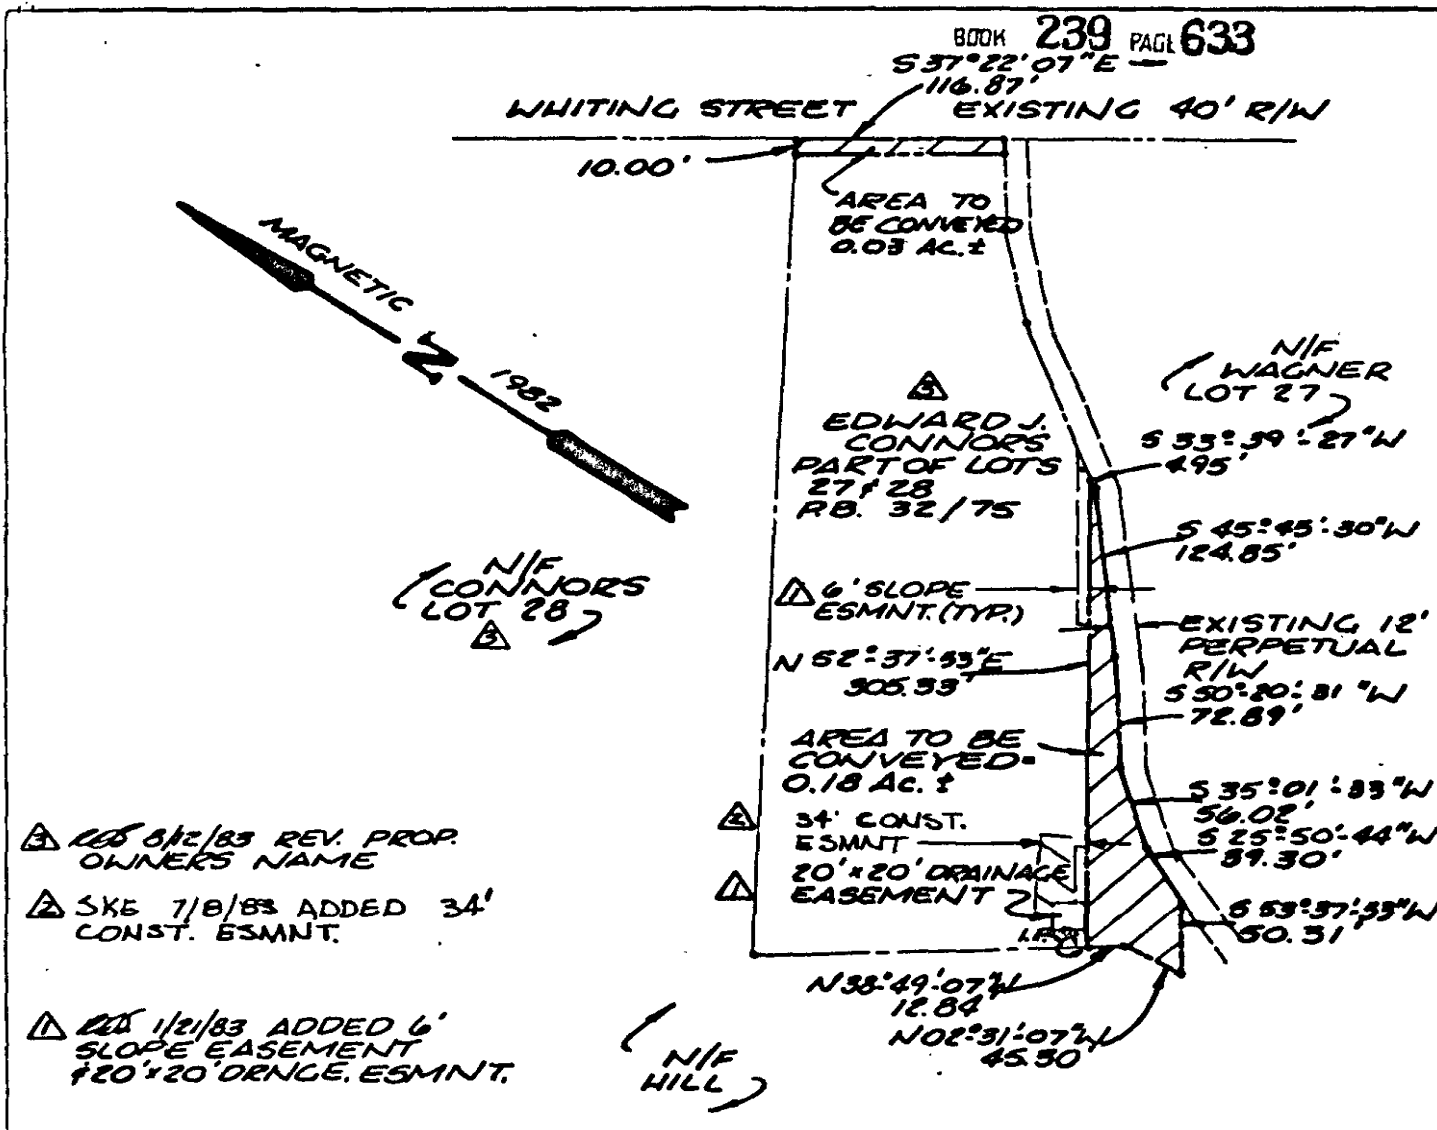

- △ REV 8/12/83 REV. PROP. OWNERS NAME
- △ SKS 7/8/83 ADDED 34' CONST. ESMNT.
- △ REV 1/21/83 ADDED 6' SLOPE EASEMENT 20' x 20' DRNGE. ESMNT.

NOTE: CONSTRUCTION PLANS REF. SEE JAMES CITY COUNTY GROVE COMMUNITY STREETS AND DRAINAGE SECTION NO. II SHEET 3 OF 7

SHADED AREA INDICATES PROPERTY TO BE ACQUIRED BY JAMES CITY COUNTY




A SURVEY FOR CONVEYANCE
TO: JAMES CITY COUNTY
FROM: EDWARD J. CONNORS

ROBERTS DIST., JAMES CITY CO., VA

BUCHART-HORN, INC.
Consulting Engineers & Planners
YORK, PA. HARRISBURG, PA. WASHINGTON, D.C. LEWISBURG, PA.
BALTIMORE, MD. MEMPHIS, TENN.
WILLIAMSBURG, VA. CHARLESTON, W. VA.

JOB NO 90142	SCALE 1"=400'	DATE 8/13/82	DESIGNER	DWN BY ELB	SHEET NO 22
-----------------	------------------	-----------------	----------	---------------	----------------

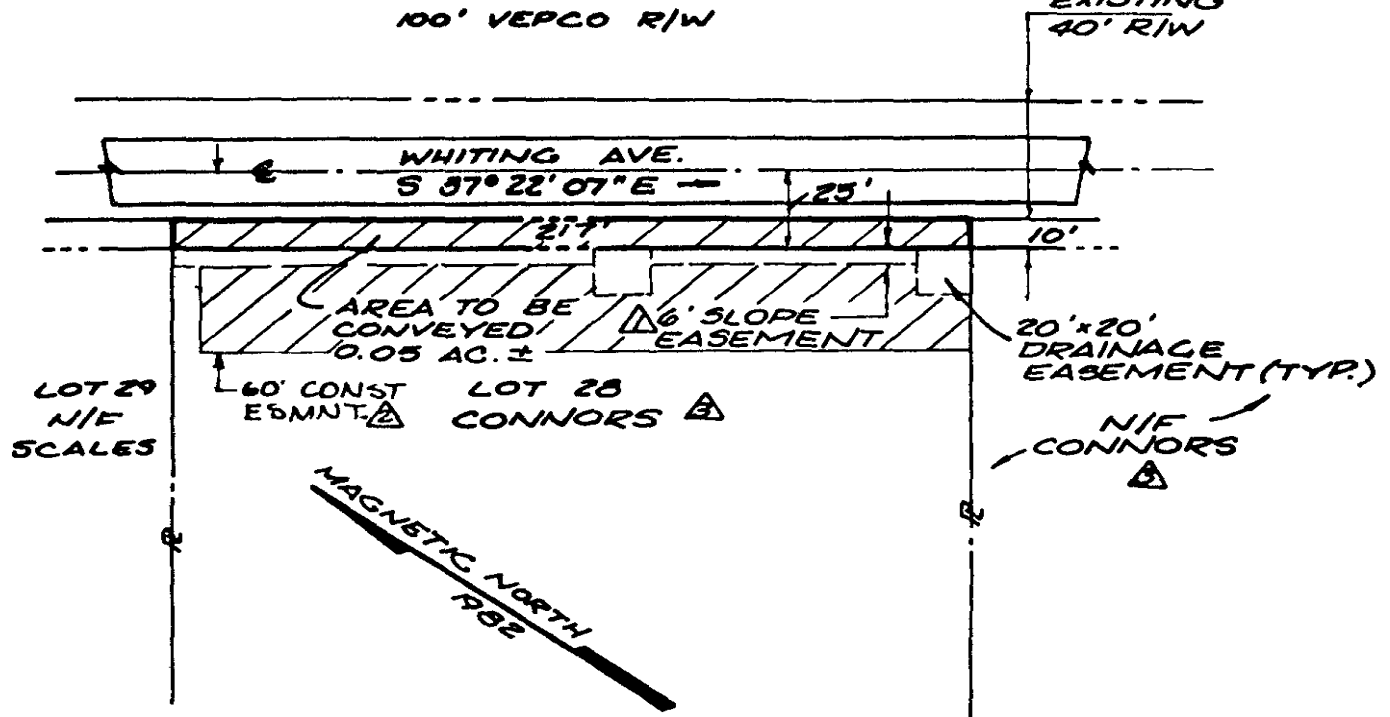


△ CES 8/12/83 REV. PROP. OWNERS NAME

△ CES 1/21/83 ADDED 6' SLOPE EASEMENT & DRAINAGE EASEMENT

△ SKE 7/8/83 ADDED 60' CONST. ESMNT.

NOTE: CONSTRUCTION PLANS REF. SEE JAMES CITY COUNTY GROVE COMMUNITY STREETS AND DRAINAGE SECTION NO. II SHEET 4 OF 7

SHADED AREA INDICATES PROPERTY TO BE ACQUIRED BY JAMES CITY COUNTY

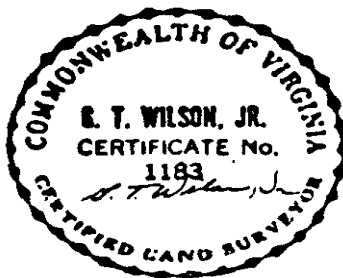

A SURVEY FOR CONVEYANCE

TO: JAMES CITY COUNTY
FROM: EDWARD J. CONNORS

ROBERTS DIST., JAMES CITY CO., VA

BUCHART-HORN, INC.

Consulting Engineers & Planners

YORK PA HARRISBURG, PA WASHINGTON, DC LEWISBURG PA
BALTIMORE, MD MEMPHIS TENN
WILLIAMSBURG, VA CHARLESTON W VA

JOB NO	SCALE	INCHES	OWN	SHEET NO
90142	1" = 50'		B.T.C.S.	1 OF 1
DATE	DESIGNED	CED BY		
8/13/82				