
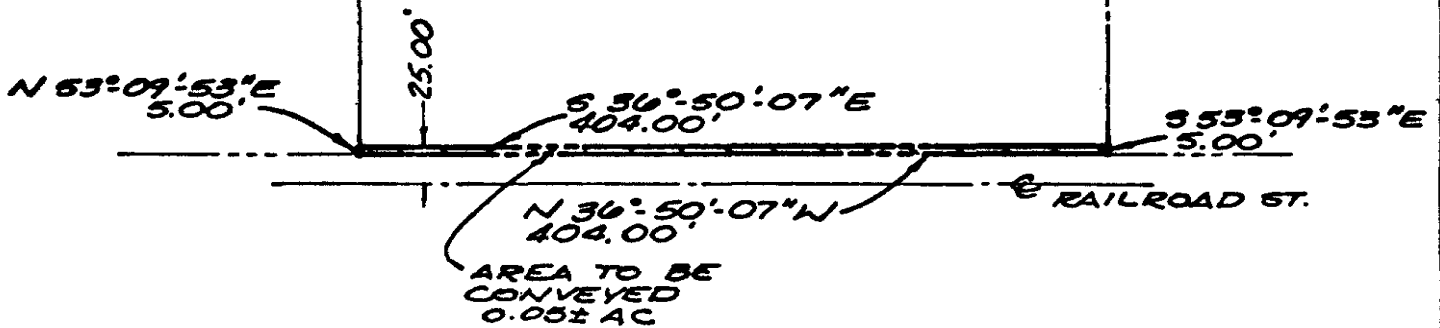


C & O RAILROAD

MAGNETIC NORTH
1982LOT 12
N/F
JOHNSONLOT 13
ROBERTS
DB. 37, PG 12LOT 14
N/F
HOLMES△ REV. OWNER'S NAME *REC* 5/6/83

NOTE: CONSTRUCTION
PLANS REF.
SEE JAMES
CITY COUNTY
GROVE
COMMUNITY
STREETS AND
DRAINAGE
SECTION NO. II
SHEET 6 OF 7

SHADED AREA
INDICATES
PROPERTY TO
BE ACQUIRED
BY JAMES
CITY COUNTY

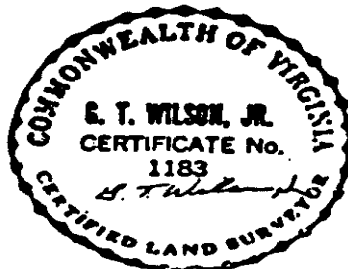

A SURVEY FOR CONVEYANCE

TO: JAMES CITY COUNTY
FROM: DANIEL A. ROBERTS,
ET ALS

ROBERTS DIST., JAMES CITY CO., VA

BUCHART-HORN, INC.
Consulting Engineers & Planners
VIRG., PA. HARRISBURG, PA. WASHINGTON, D.C. LEWISBURG, PA.
BALTIMORE, MD. MEMPHIS, TENN.
WILLIAMSBURG, VA. CHARLESTON, W. VA.

JOB NO. 9044E	SCALE 1"=100'	SHEET 1 OF 1	DATE 8/15/82	DESIGNED CED	DRAWN BY CED	CHECKED BY CED
------------------	------------------	-----------------	-----------------	-----------------	-----------------	-------------------