


MAGNETIC NORTH
1982

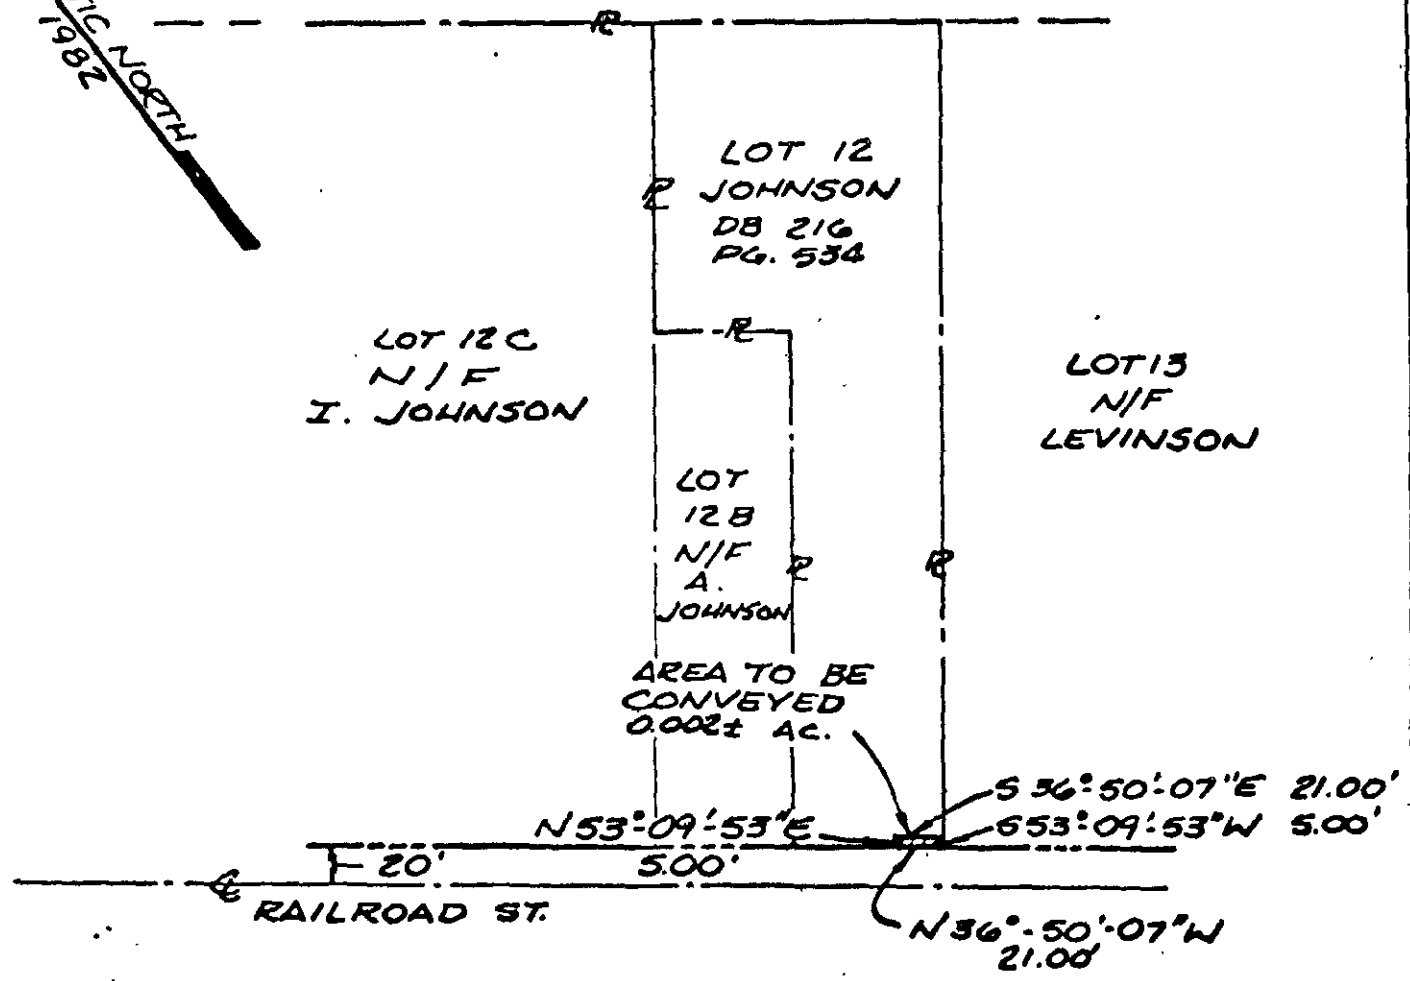

NOTE: CONSTRUCTION
PLANS REF.
SEE JAMES
CITY COUNTY
GROVE
COMMUNITY
STREETS AND
DRAINAGE
SECTION NO. II
SHEET 6 OF 7

SHADED AREA
INDICATES
PROPERTY TO
BE ACQUIRED
BY JAMES
CITY COUNTY



**A SURVEY FOR
CONVEYANCE**

TO: JAMES CITY COUNTY
FROM: MOSES F. JOHNSON

ROBERTS DIST., JAMES CITY CO., VA

BUCHART-HORN, INC.
Consulting Engineers & Planners
VORE, PA HARRISBURG, PA WASHINGTON DC LEWISBURG PA
BALTIMORE MD MEMPHIS TENN
WILLIAMSBURG VA CHARLESTON W VA

105 NO	SCALE 1"=100'	DATE 8/5/82	DESIGNED	DRAWN BY	CHECKED BY
90442				edg	1