



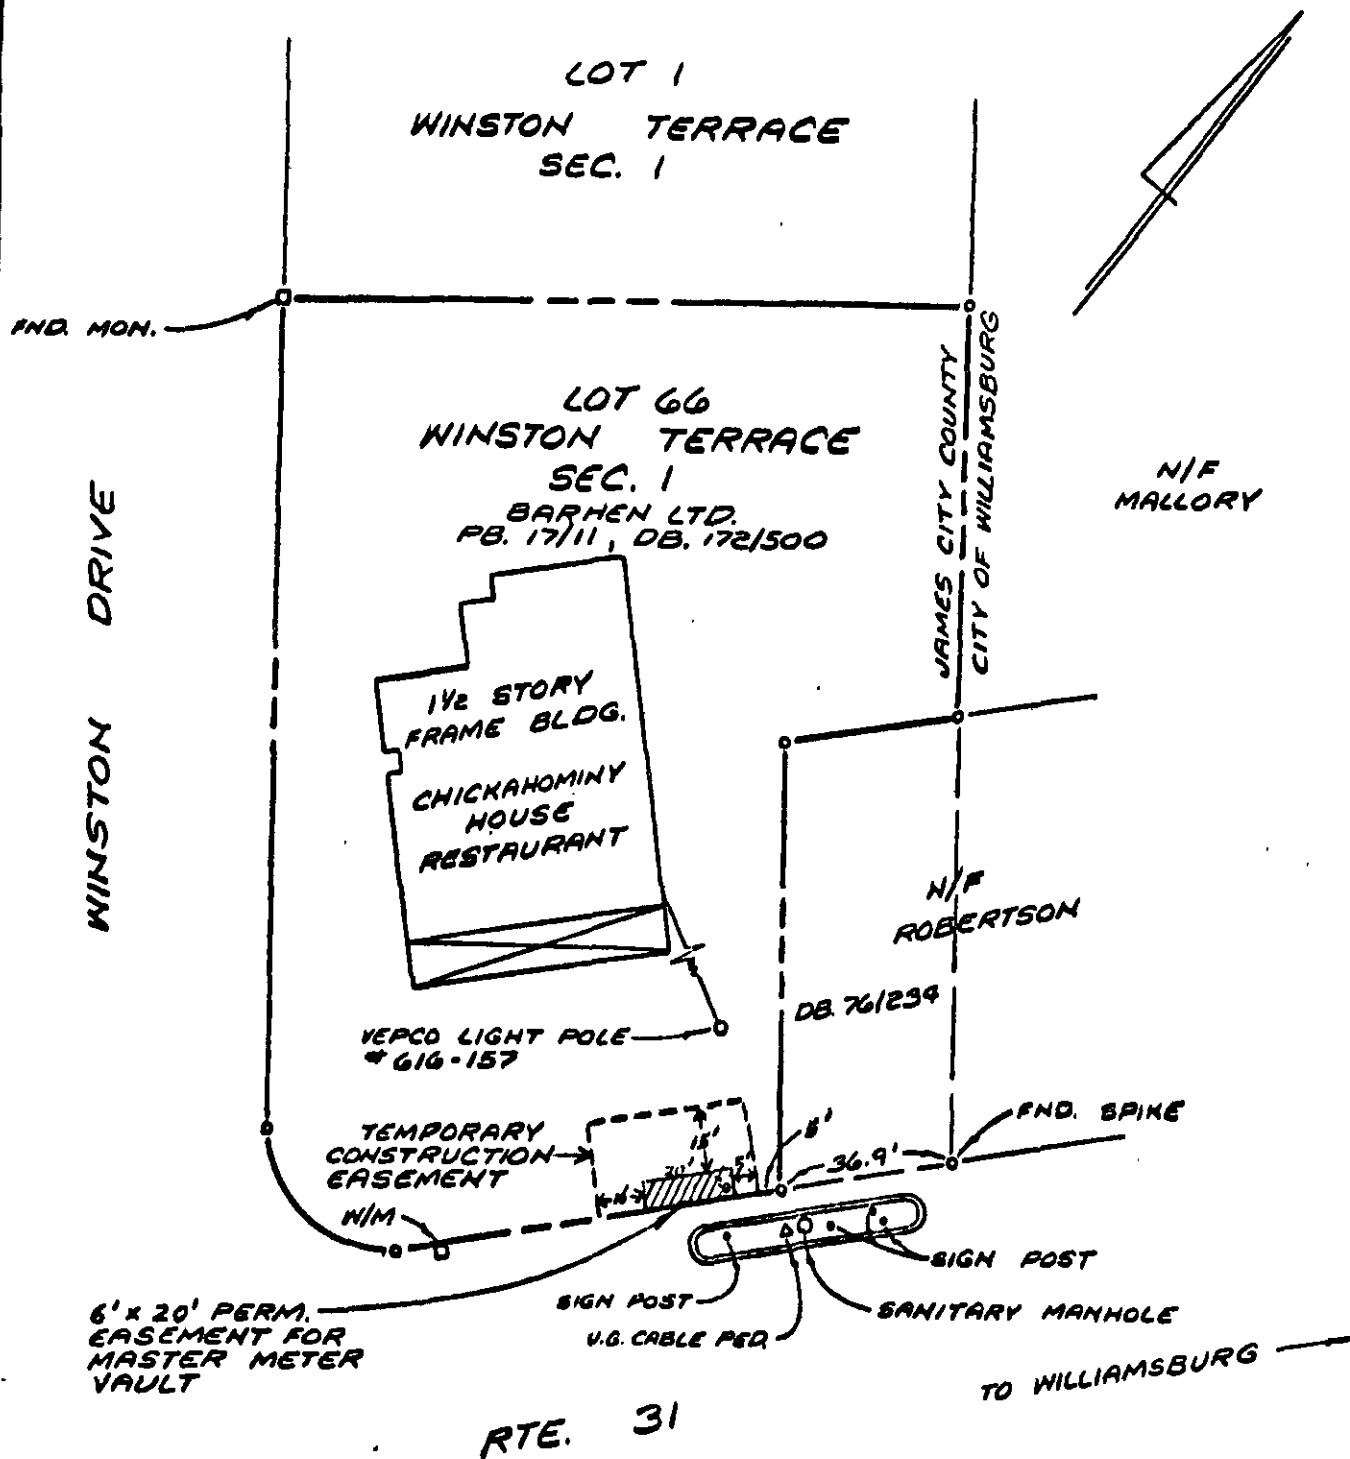

AREA OF PERMANENT EASEMENT = 120 #
AREA OF TEMPORARY EASEMENT = 735 #

THIS PLAT WAS PREPARED FROM
AVAILABLE INFORMATION & SURVEYS
OF RECORD. PROPERTY LINES WERE
NOT VERIFIED BY ACTUAL FIELD
SURVEY, EXCEPT FOR THOSE
SPECIFICALLY CALLED OUT HEREON.

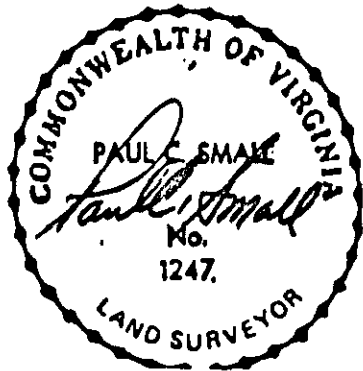

AES, a professional corporation architects, engineers, surveyors, and planners Williamsburg, Virginia

A PLAT FOR MASTER METER EASEMENT
TO BE CONVEYED TO JAMES CITY SERVICE AUTHORITY

JAMES CITY COUNTY VIRGINIA

Scale: 1" = 40' Ref.: NOTED Date: 8/31/83 Job No.: 5457