



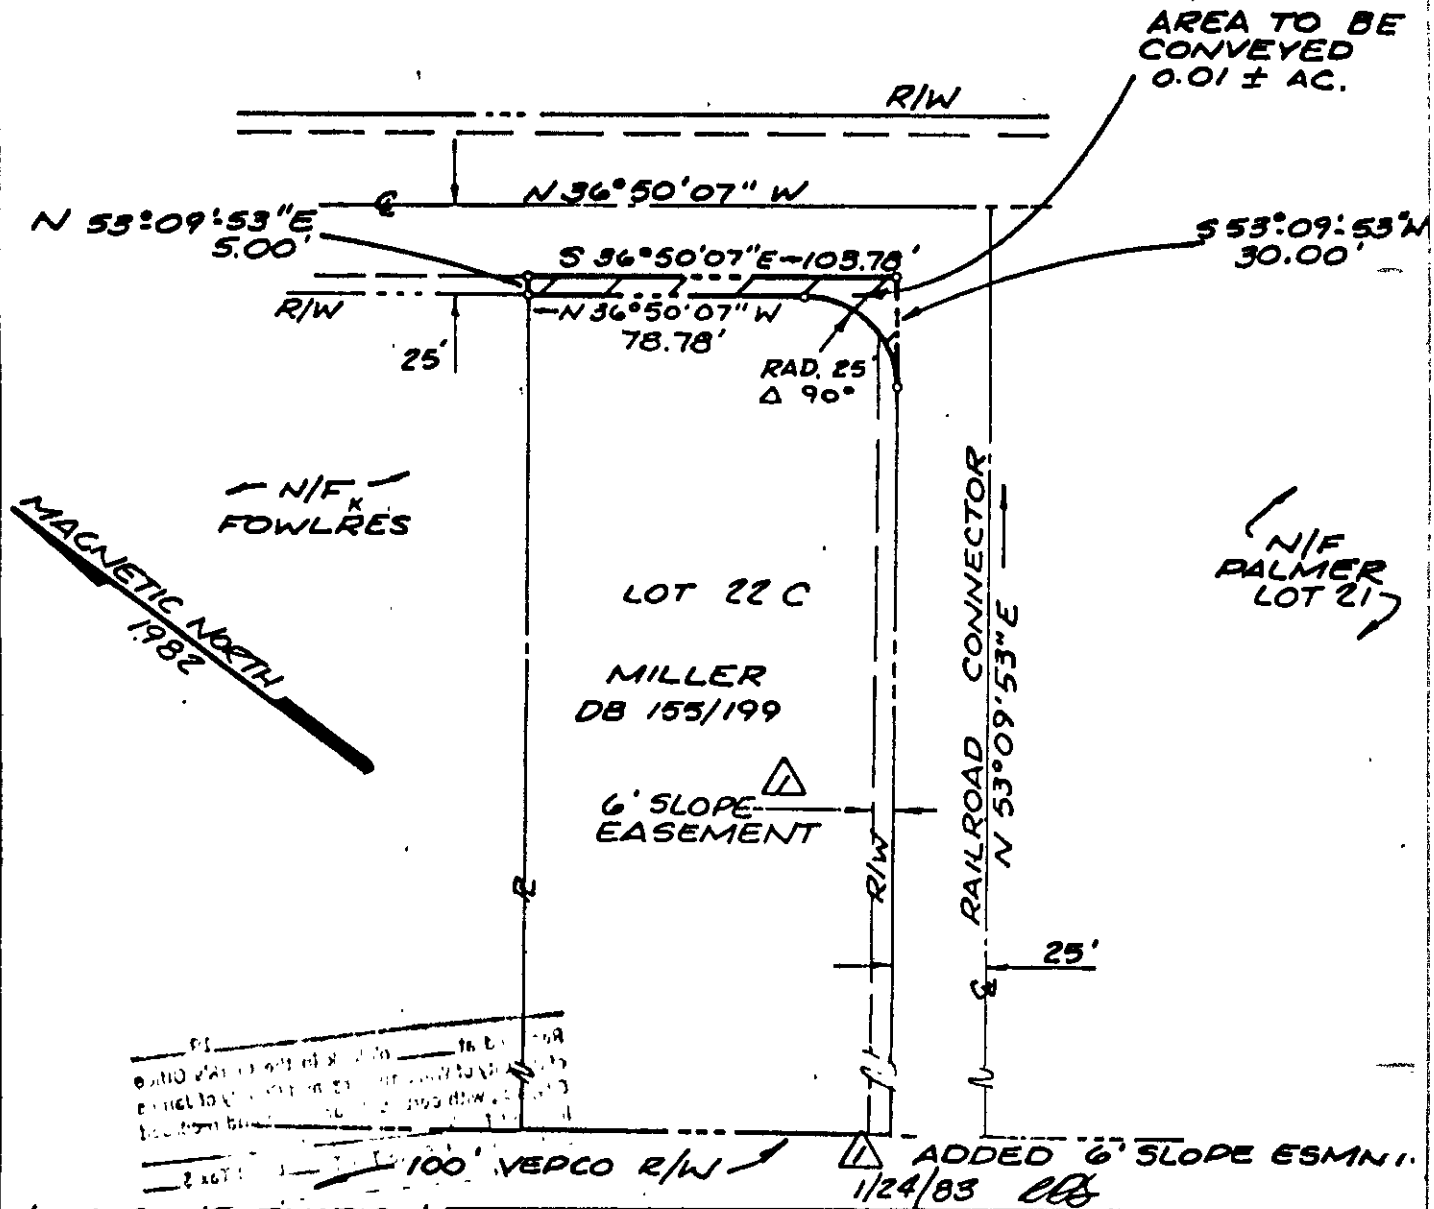

NOTE: CONSTRUCTION PLANS REF. SEE JAMES CITY COUNTY GROVE COMMUNITY STREETS AND DRAINAGE SECTION NO. II SHEET 6 OF 7

SHADED AREA INDICATES PROPERTY TO BE ACQUIRED BY JAMES CITY COUNTY

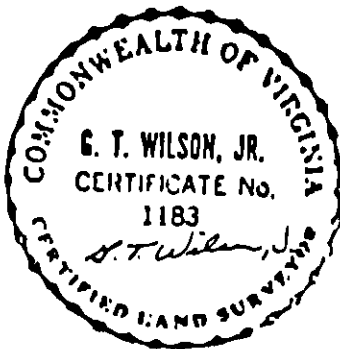

A SURVEY FOR CONVEYANCE

TO: JAMES CITY COUNTY
FROM: JOHN W. MILLER

ROBERTS DIST., JAMES CITY CO., VA

BUCHART-HORN, INC.

Consulting Engineers & Planners

YORK PA HARRISBURG PA WASHINGTON DC LEWISBURG PA

BALTIMORE, MD MEMPHIS TENN

WILLIAMSBURG, VA CHARLESTON WVA

JOB NO	SCALE 1"=50'	INCH	OWN BY T.C.S.	SHEET NO
90142	DATE 8/1/82	DESIGNED	CED 51	1 of 1