


This is to certify that on Sept. 22, 1982 I surveyed the property shown on this plat and that the title lines and the walls of the buildings are shown on this plat. The buildings stand strictly within the title lines and there are no encroachments of other buildings on the property except as shown.

Lynn D. Evans
Lynn D. Evans, CLS #1279

This is to certify that this plat is accurate and complies with the requirements of section 55-79.58(a) of the code of Virginia and that the building depicted hereon is substantially complete.

Lynn D. Evans, CLS 1279

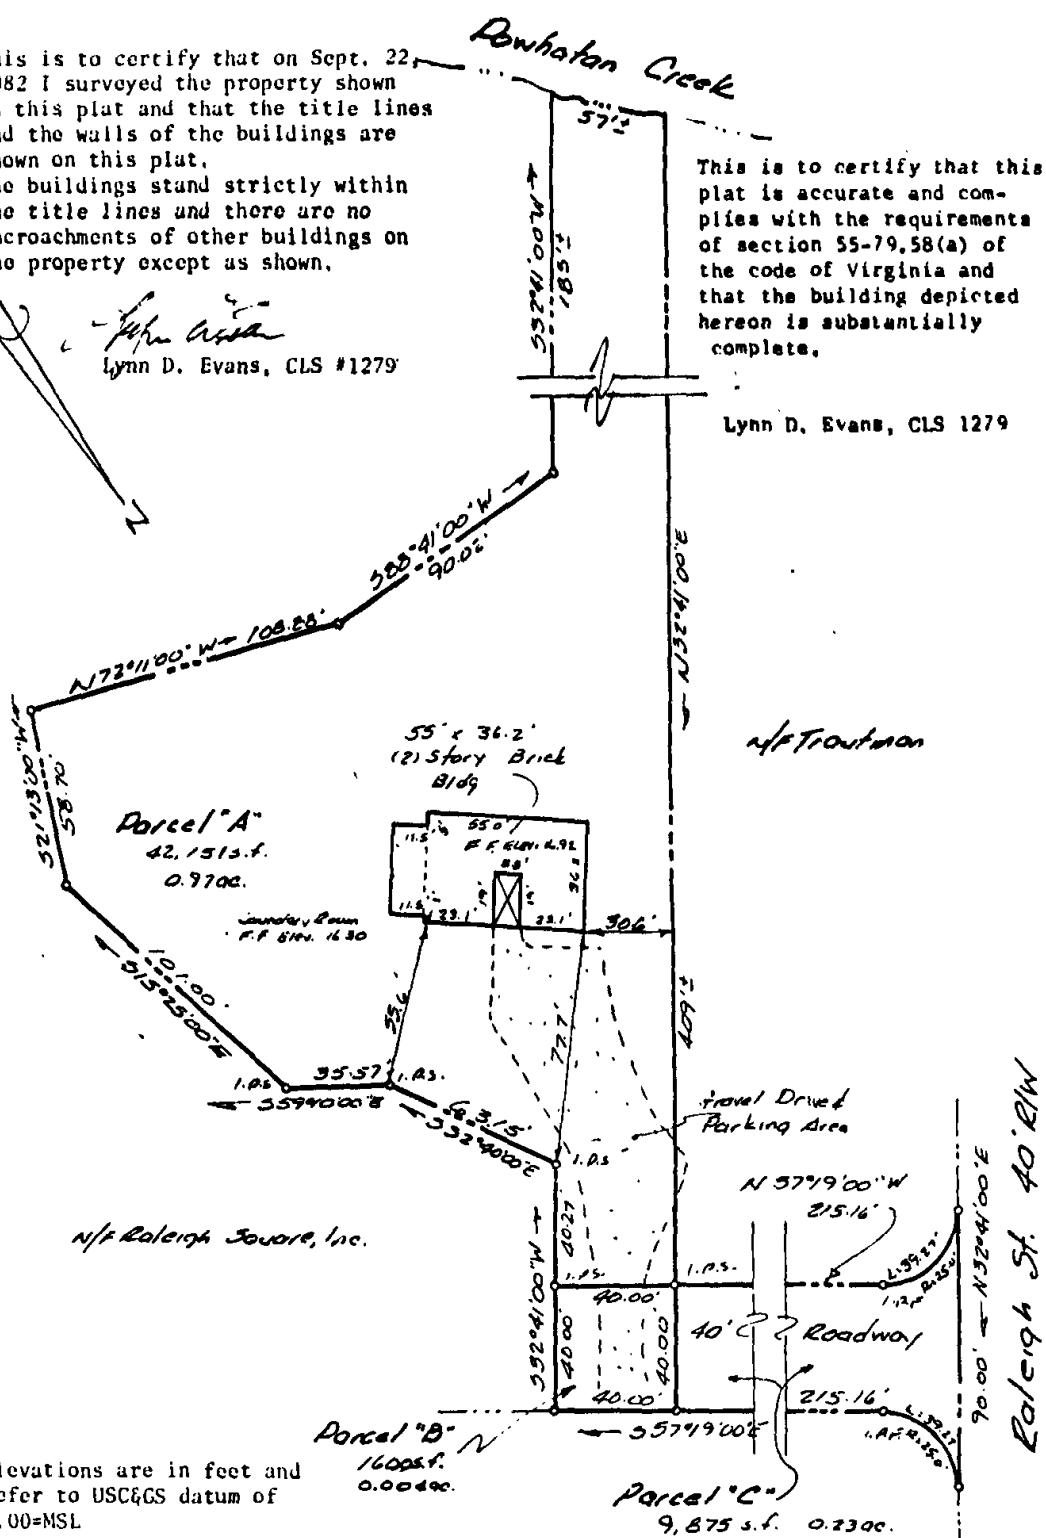

Elevations are in feet and refer to USC&GS datum of
0.00=MSL

16,000 s.f.
0.00490.


A Survey of a parcel of land
for
RALEIGH SQUARE CONDOMINIUMS, INC.
James City County, Va.

date: Sept. 22, 1982 scale: 1" : 50'

Evans
Surveying
Co., P.C.

P.O. Box 963
Williamsburg, Va.

j.o.
90c

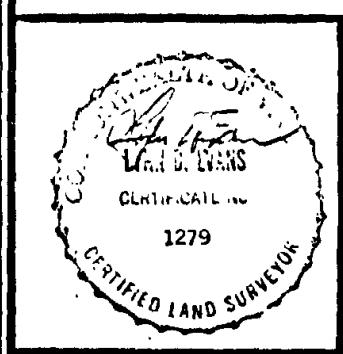

ref.:
DB 120/675
PO 21/32
OB 9/1/81
DO 74/262
DO 9/1435
OB 90/125