


This subdivision is approved by the undersigned in accordance with existing subdivision regulations and may be committed to record.

Signed: *Henry H. [Signature]*

Date: August 25, 1981

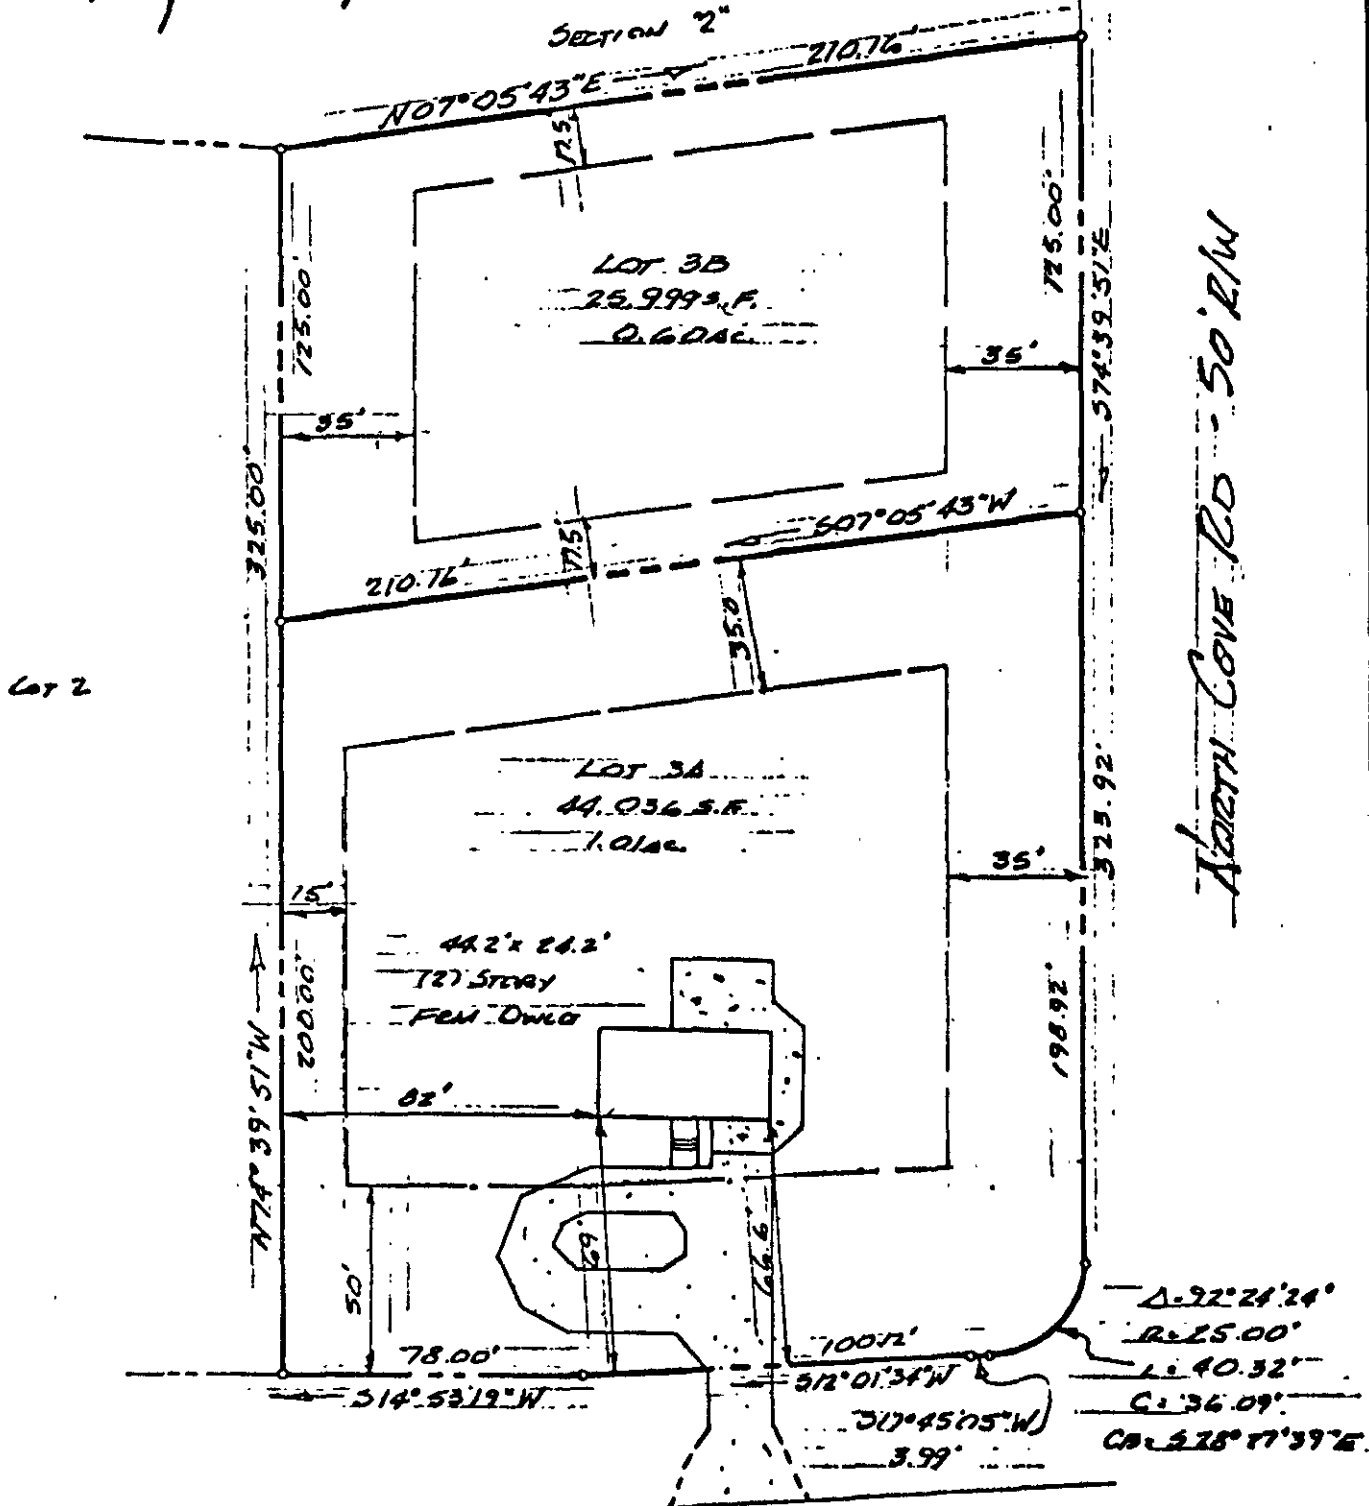


Lot 2

NORTH COVE RD - 50' R/W

The subdivision as shown on this plat is with the free consent and in accordance with the desires and wishes of the undersigned owner.

RTE 604

William D. [Signature]
John S. [Signature]

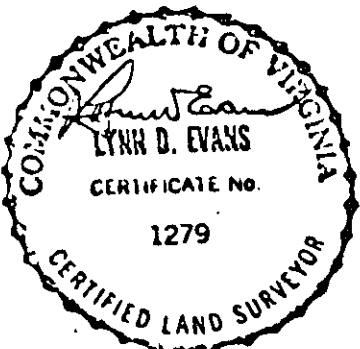

ref.:
08186/266

SUBDIVISION OF LOT 3, SECTION ONE
NORTH COVE
STANDING IN THE NAME OF
WILLIAM C. & RENE H. McBRIDE
JAMES CITY COUNTY, VA.

date: AUG 3, 1981 scale: 1"=50'

Evans Surveying Co., P. C. P.O. Box 963 Williamsburg, Va. J.O. 0844.