


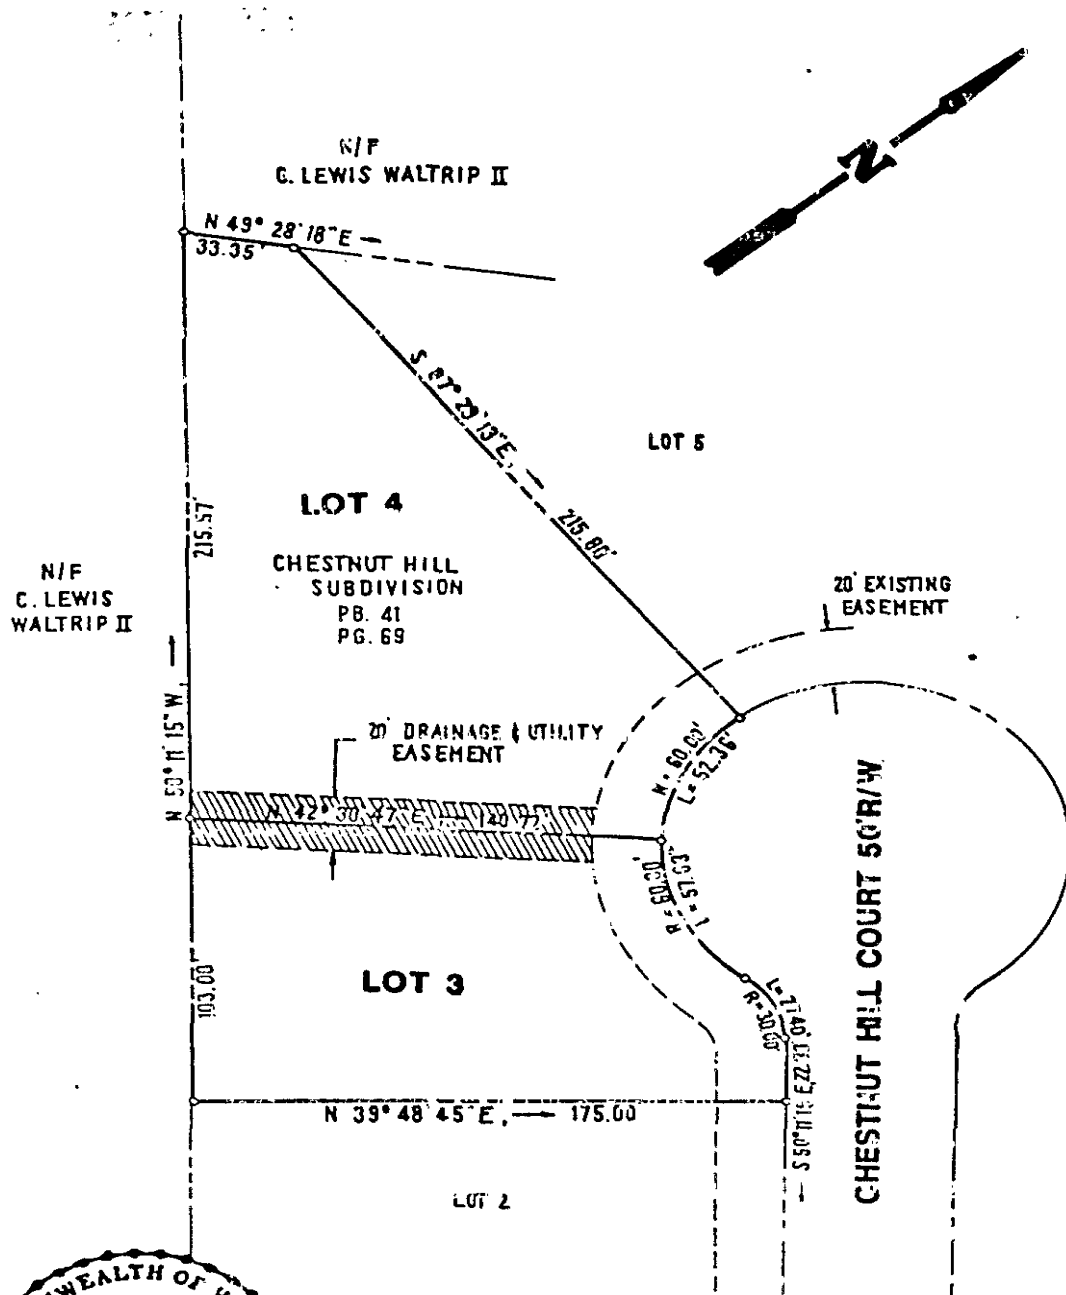

THIS PLAN WAS PREPARED FROM AVAILABLE RECORDED INFORMATION AND CONTROLLED SURVEYS. PROPERTY LINES, UNLESS SPECIFICALLY CALLED OUT ON THIS PLAN WERE NOT VERIFIED BY ACTUAL FIELD SURVEY.

AES, a professional corporation

architects, engineers, surveyors, and planners

Williamsburg, Virginia

20' DRAINAGE AND UTILITY EASEMENT

FOR CONVEYANCE FROM: DIGGES BROTHERS
TO: JAMES CITY SERVICE AUTHORITY.

JAMES CITY COUNTY


VIRGINIA

Scale: 1" = 50'

Ref.: PB 41, PG 89

Date: 2/21/1986

Job No. 6245

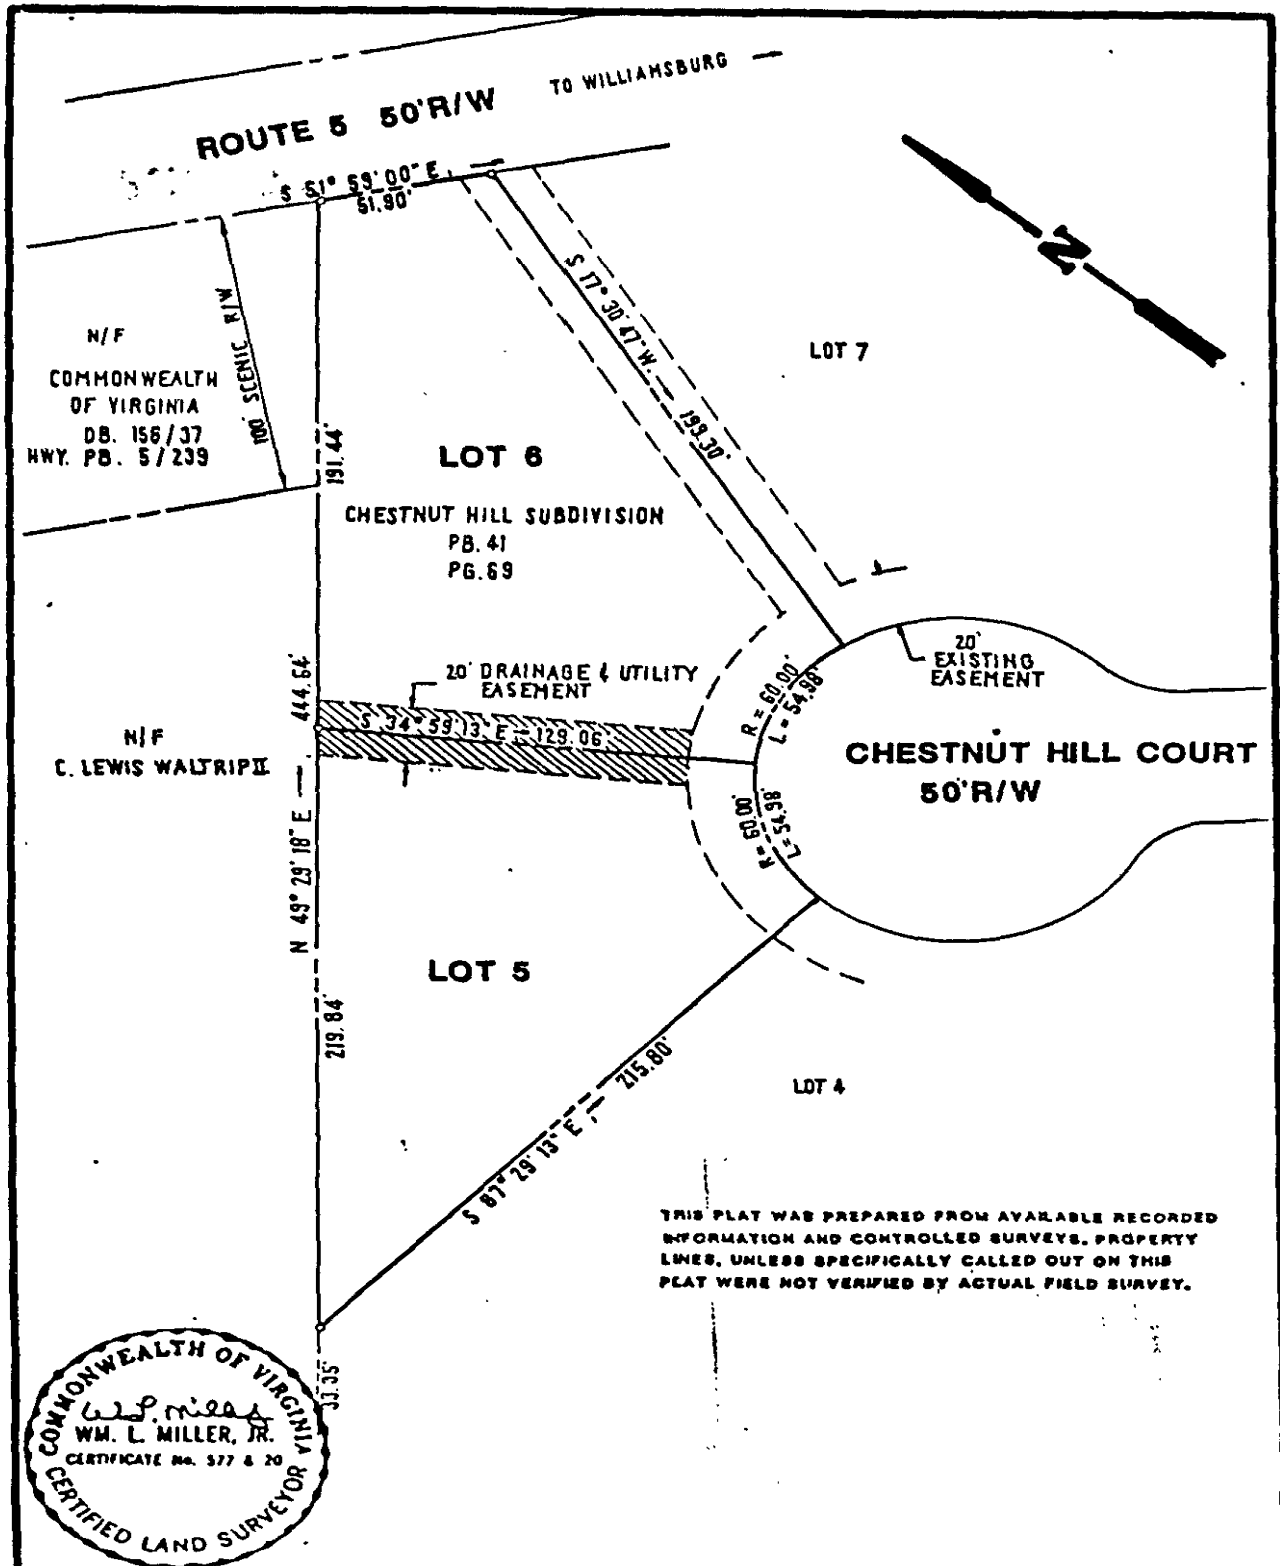

AES, a professional corporation architects, engineers, surveyors, and planners Williamsburg, Virginia

20' DRAINAGE AND UTILITY EASEMENT

FOR CONVEYANCE FROM: DIGGES BROTHERS
TO: JAMES CITY SERVICE AUTHORITY

JAMES CITY COUNTY

VIRGINIA

Scale: 1"=50' Ref.: PB 41, PG 69 Date: 3/21/1988 Job No. 6246