
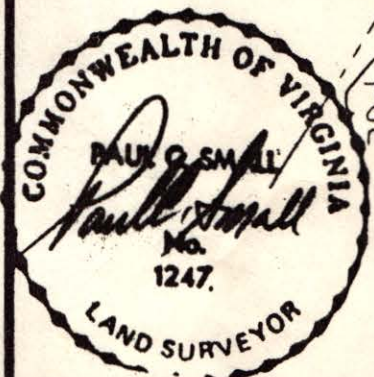


CURVE DATA TABLE

NO.	DELTA	RADIUS	ARC	TANGENT	CHORD	CHORD BEARING
1	04°28'20"	435.71'	34.01'	17.01'	34.00'	N08°03'50"E
2	13°00'00"	1505.96'	341.69'	171.58'	340.96'	N03°48'00"E
3	17°52'50"	1530.00'	477.47'	240.69'	475.54'	N06°14'25"E
4	13°09'19"	1470.00'	337.52'	169.51'	336.78'	S03°52'40"W
5	13°00'00"	1565.96'	355.30'	178.42'	354.54'	S03°48'00"W

BOOK 326 PAGE 184

VDH & T. North: Project #0321-133

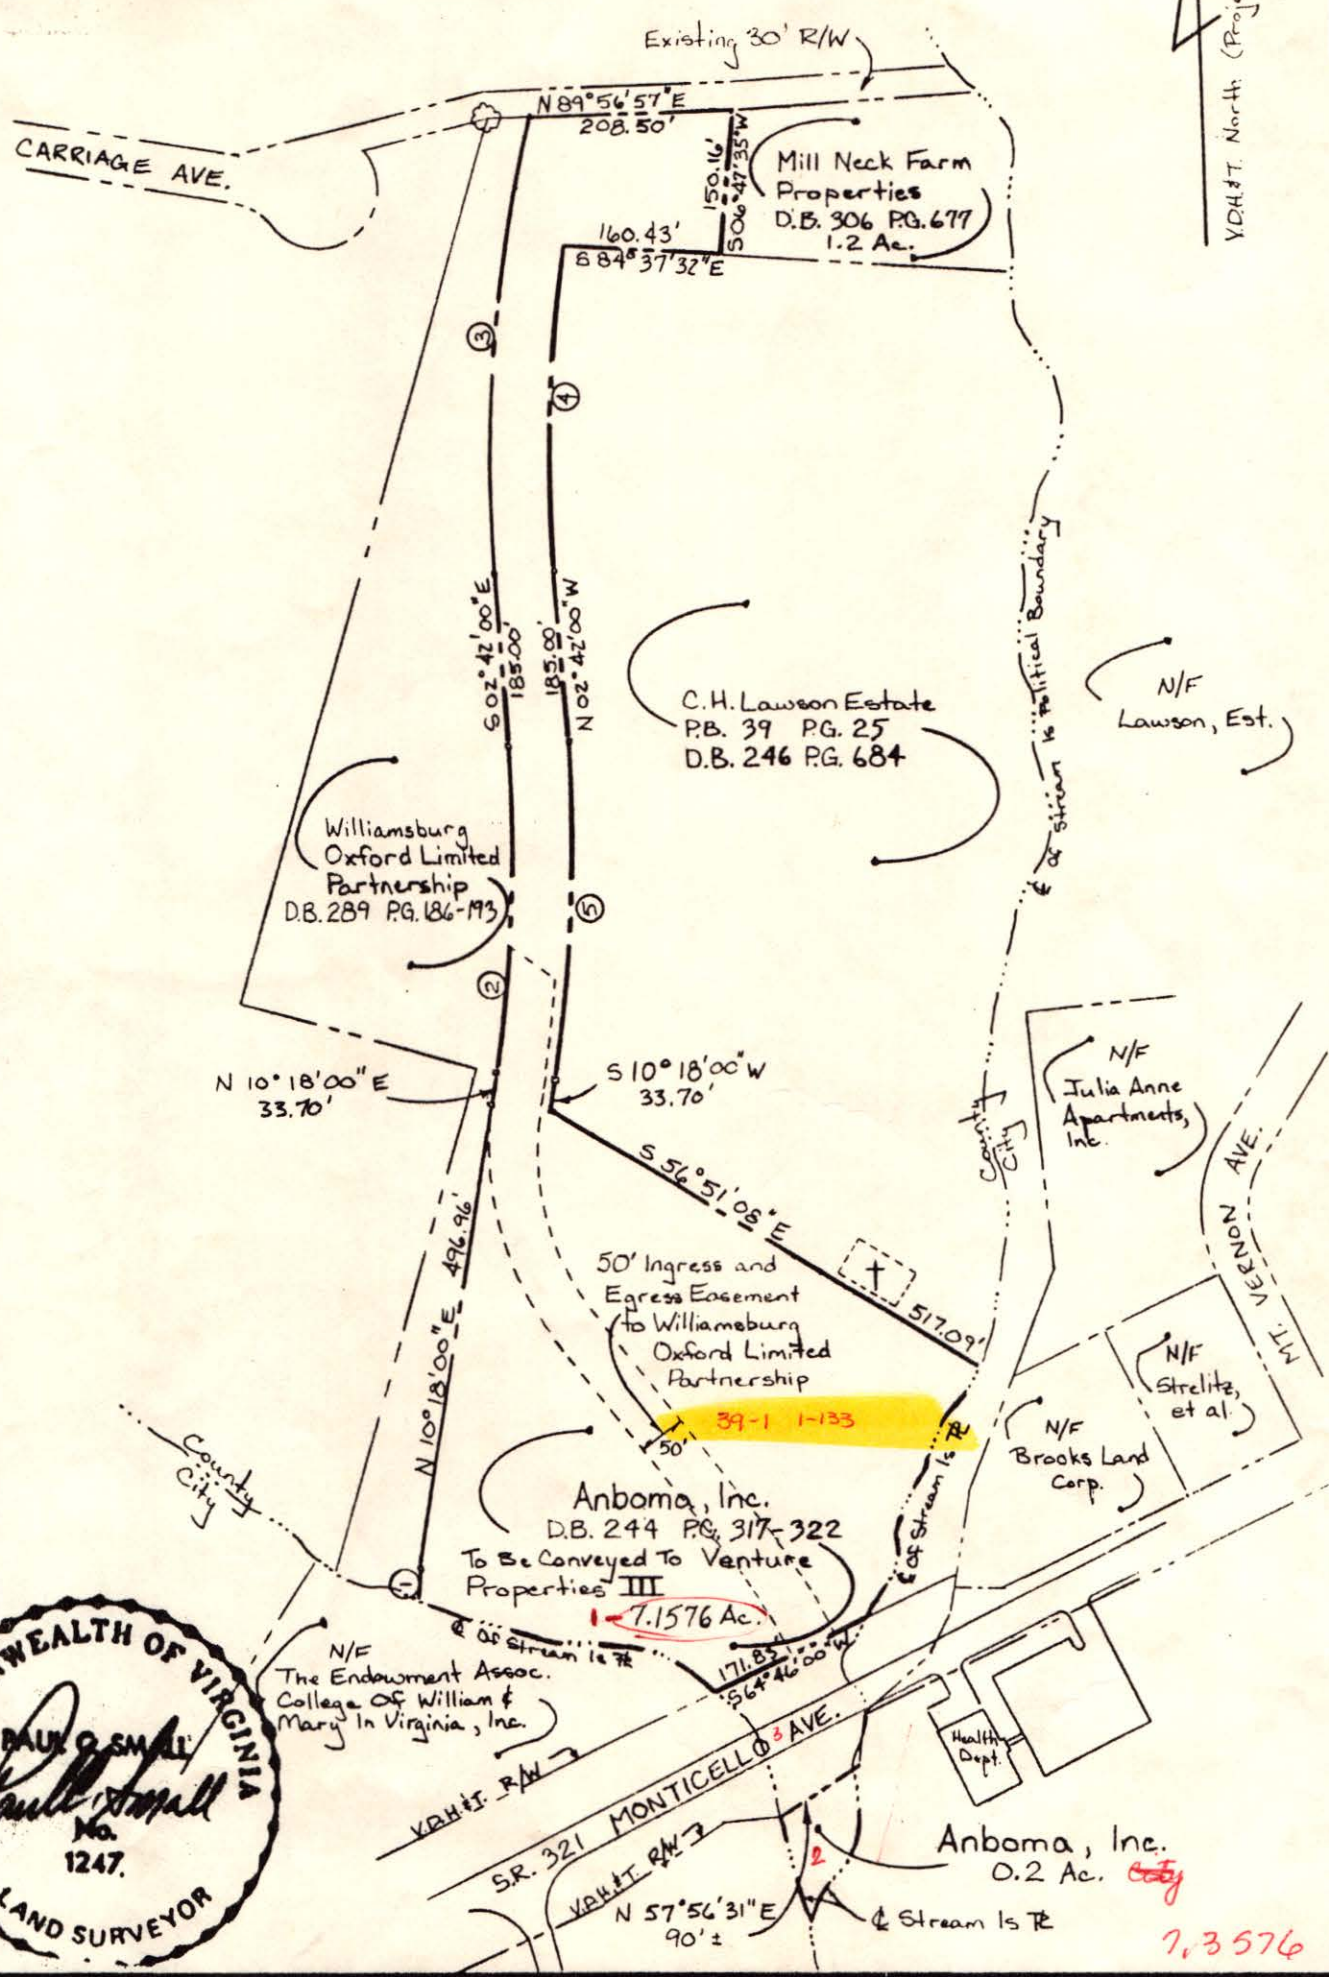

AES, a professional corporation engineers, surveyors, planners Williamsburg, Virginia

PLAT FOR CONVEYANCE FROM
ANBOMA, INC.
TO
VENTURE PROPERTIES III