



LAKE TOANO SECTION C

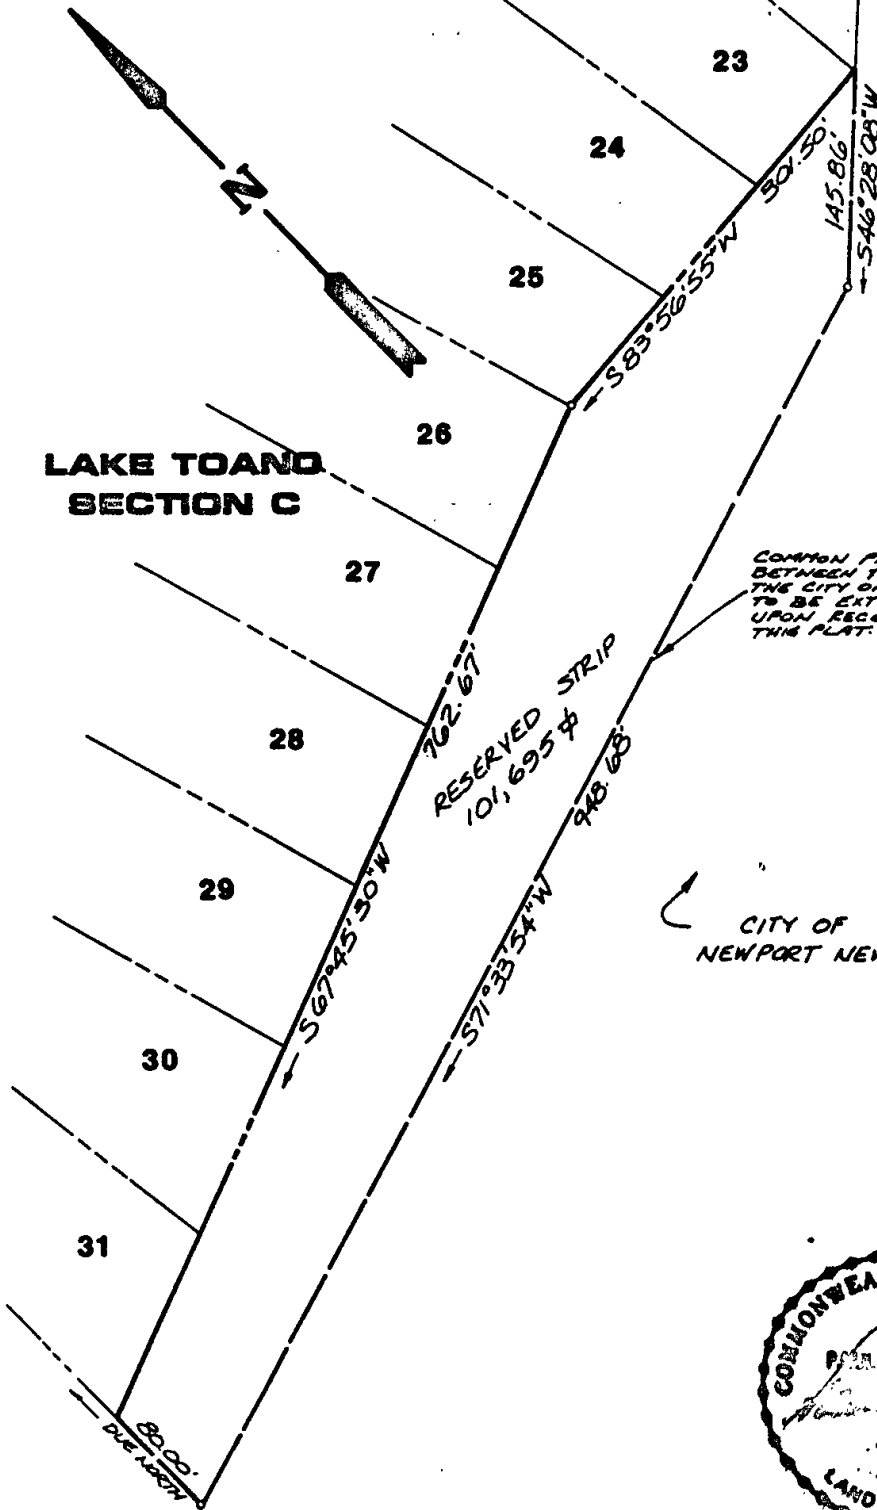

COMMON PROPERTY LINE BETWEEN THE RESERVED STRIP & THE CITY OF NEWPORT NEWS TO BE EXTINGUISHED UPON RECORDATION OF THIS PLAT.

CITY OF NEWPORT NEWS

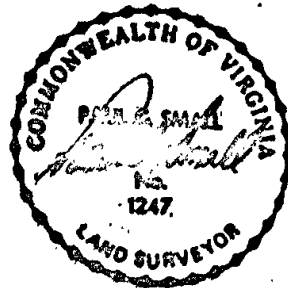

AES, a professional corporation engineers, surveyors, planners Williamsburg, Virginia

PLAT OF RESERVE STRIP ADJACENT TO LOTS 22-31 LAKE TOANO SECTION C

FOR CONVEYANCE TO THE CITY OF NEWPORT NEWS FROM LAKE TOANO ESTATES LTD.

JAMES CITY COUNTY

VIRGINIA

Scale: 1"=100'

Ref.: PG. -38, PG. -47

Date: JUNE 1989

Job No. 8134