


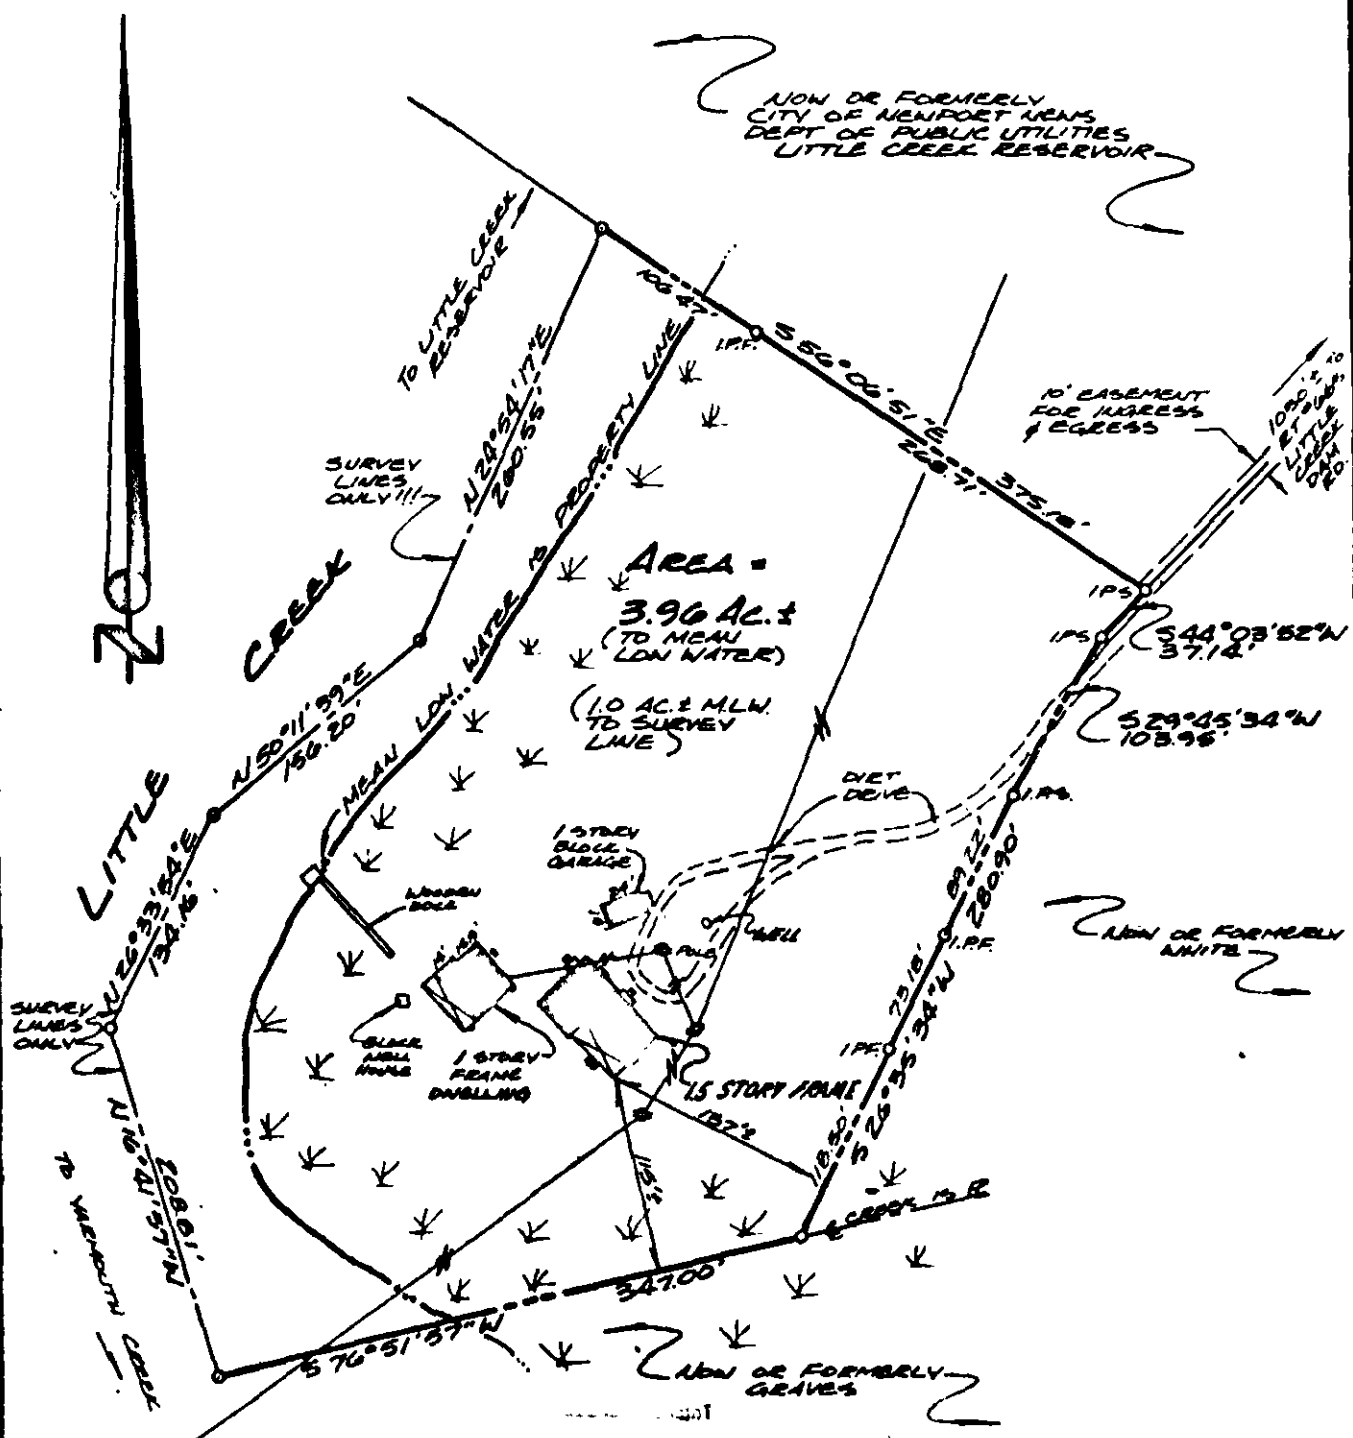

FLOOD CERTIFICATION:


PROPERTY SHOWN HEREON IS IN FLOOD HAZARD ZONE "A" AS SHOWN ON COMMUNITY PANEL #510201-005-A AS PREPARED BY THE FEDERAL EMERGENCY MANAGEMENT AGENCY.

Thad D. Spearman

DATE: 10-11-84

NOTE: PROPERTY SHOWN IS SERVED BY PRIVATE WELL & OVERHEAD VERCO POWER LINES AS SHOWN.

ADDRESS: #2301 LITTLE CREEK DAM ROAD

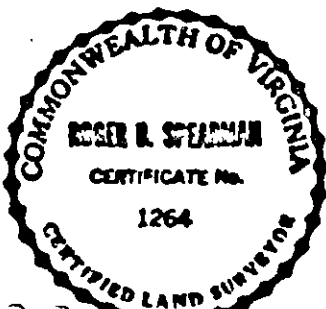

References:
PB. 32, P. 86
DB 203, P. 152
WB 16, P. 145

IPF: Iron Pipe Fd.
IPS: Iron Pipe Set
BSL: Building
Set-back Line

Date: OCT. 12, 1984
Scale: 1" = 20'
J.D. SPEARMAN, E.

PHYSICAL SURVEY
OF PROPERTY STANDING IN THE NAME OF
MICHAEL E. LATIMER
BEING

3.96 ACRES ±
LOCATED

JAMES CITY COUNTY, VIRGINIA

SPEARMAN & ASSOCIATES, INC., LAND SURVEYING
POST OFFICE BOX 1244 - WILLIAMSBURG, VIRGINIA
(804) 566-1319