


REFERENCES:
 DB 38 PG 43
 52 28
 136 393
 139 472
 157 657
 PB 14

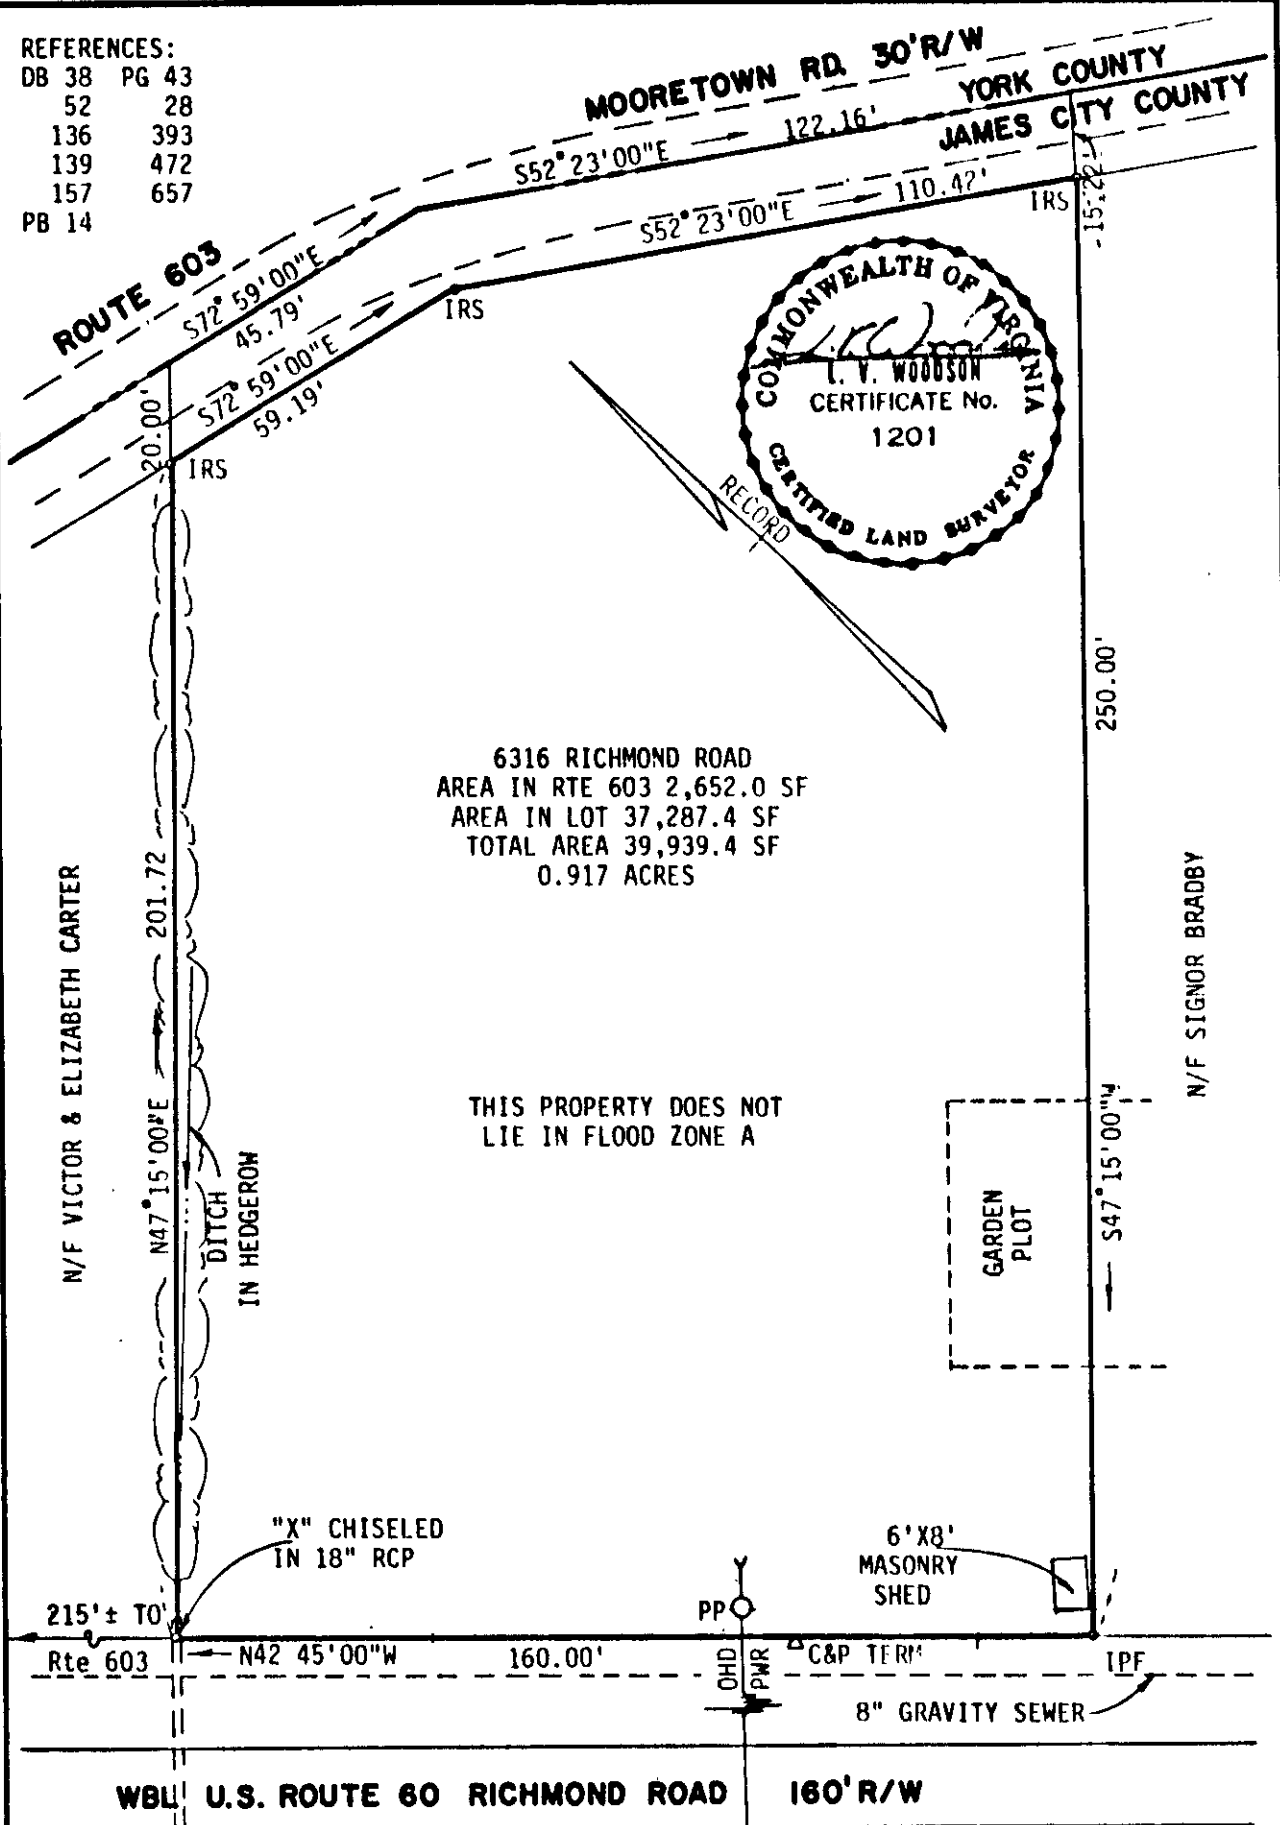

L V WOODSON & ASSOCIATES, INC ENGINEERS SURVEYORS & PLANNERS, P O BOX 613 WILLIAMSBURG, VIRGINIA 23185

LEGEND O = IP = IRON PIN, II = MON = MONUMENT, - - = PROPERTY LINE, - - - = CENTERLINE, - . - . = EASEMENT LINE

A SURVEY FOR CONVEYANCE TO: JESSIE R. & PIGGY S. PARKER
 0.917 ACRES OF LAND LYING IN
 JAMES CITY COUNTY, VA.

SCALE: 1"=30'	REF: SEE ABOVE	DATE: DECEMBER 18, 1987	AREA 0.917 AC
---------------	----------------	-------------------------	---------------