


EASTERN STATE
HOSPITAL MERIDIAN

JAMES H. JONAS &
STEVE E. MINOR

BOOK 383 PAGE 449

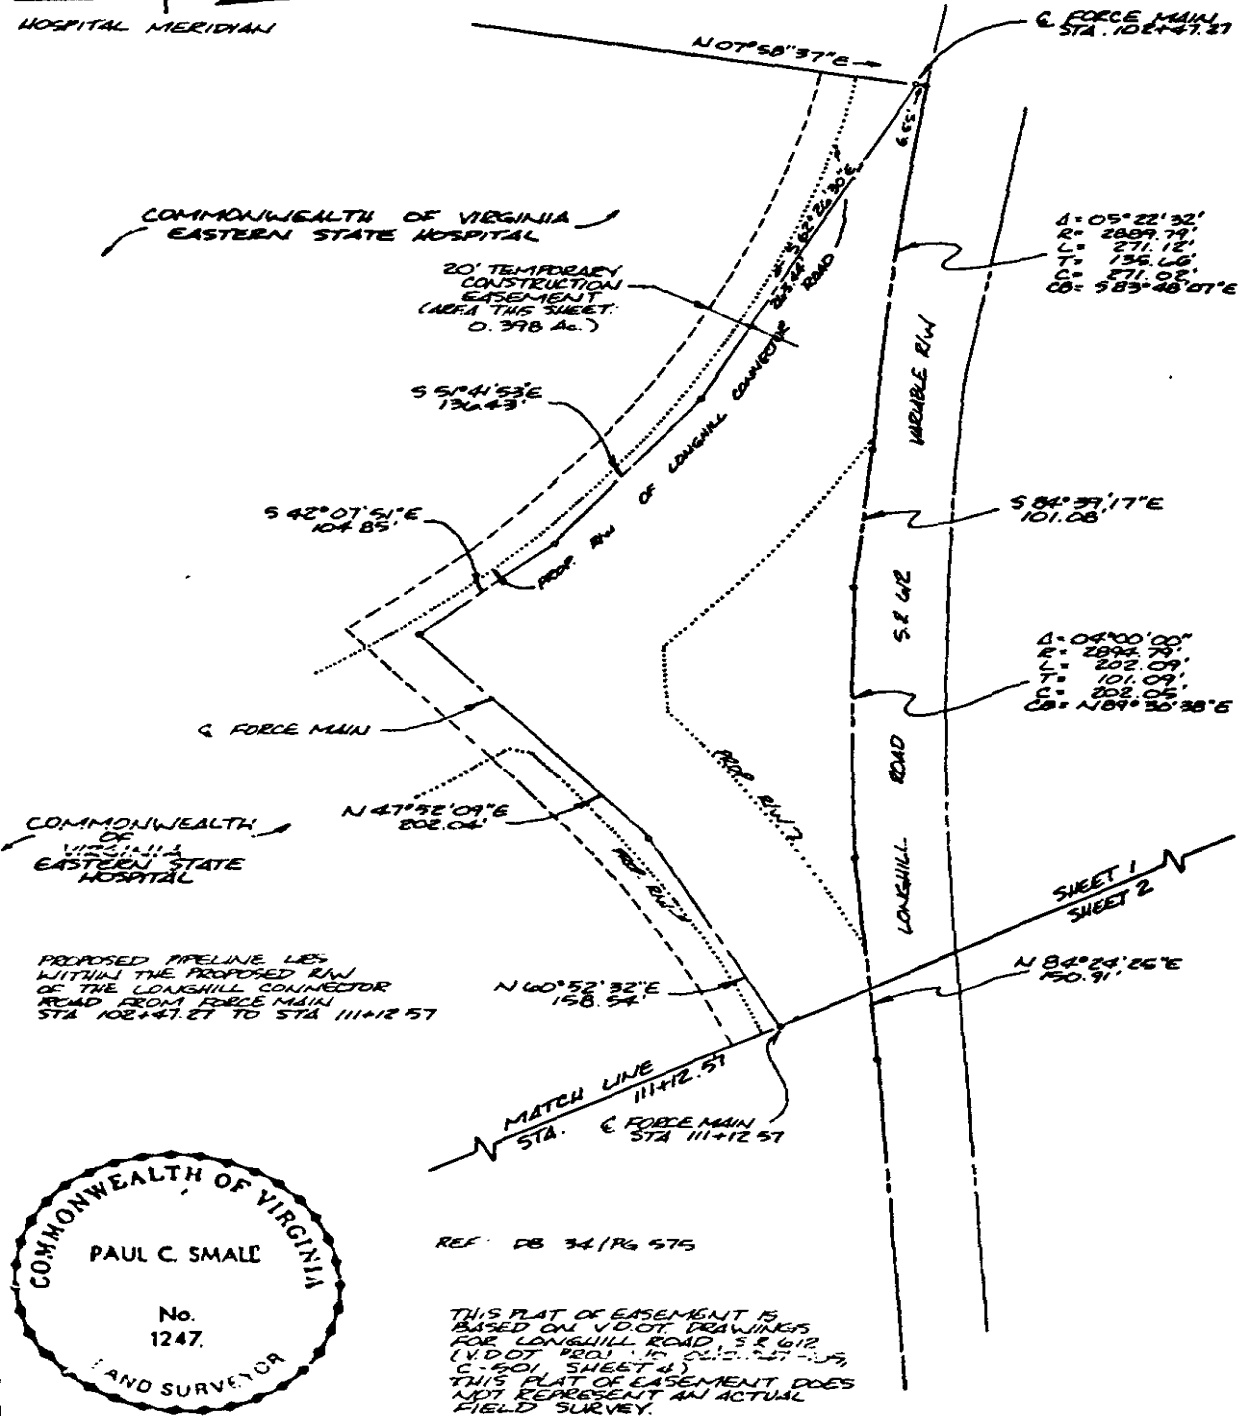

COMMONWEALTH OF VIRGINIA
PAUL C. SMALE
No. 1247
LAND SURVEYOR

REF. DB 34/R₆ 575

THIS PLAT OF EASEMENT IS
BASED ON V.D.O.T. DRAWINGS
FOR LONGHILL ROAD, S.E. 612
(V.D.O.T. PROJ. IN C.D.S. 1-57-05,
C.D.S. 1-57-05, C.D.S. 1-57-05,
C.D.S. 1-57-05)
THIS PLAT OF EASEMENT DOES
NOT REPRESENT AN ACTUAL
FIELD SURVEY.



SHEET 1 OF 2

AES, a professional corporation		engineers, surveyors, planners		Williamsburg, Virginia	
PLAT SHOWING EASEMENT FOR HAMPTON ROADS SANITATION DISTRICT LONGHILL ROAD INTERCEPTOR FORCE MAIN FROM COMMONWEALTH OF VIRGINIA EASTERN STATE HOSPITAL					
JAMES CITY COUNTY		VIRGINIA			
Scale: 1" = 100'	Ref.:	Date: 6/10/87	Job No. 6818		

EASTERN STATE

HOSPITAL HORIZONTAL

BOOK 383 PAGE 450

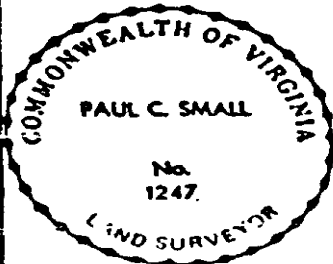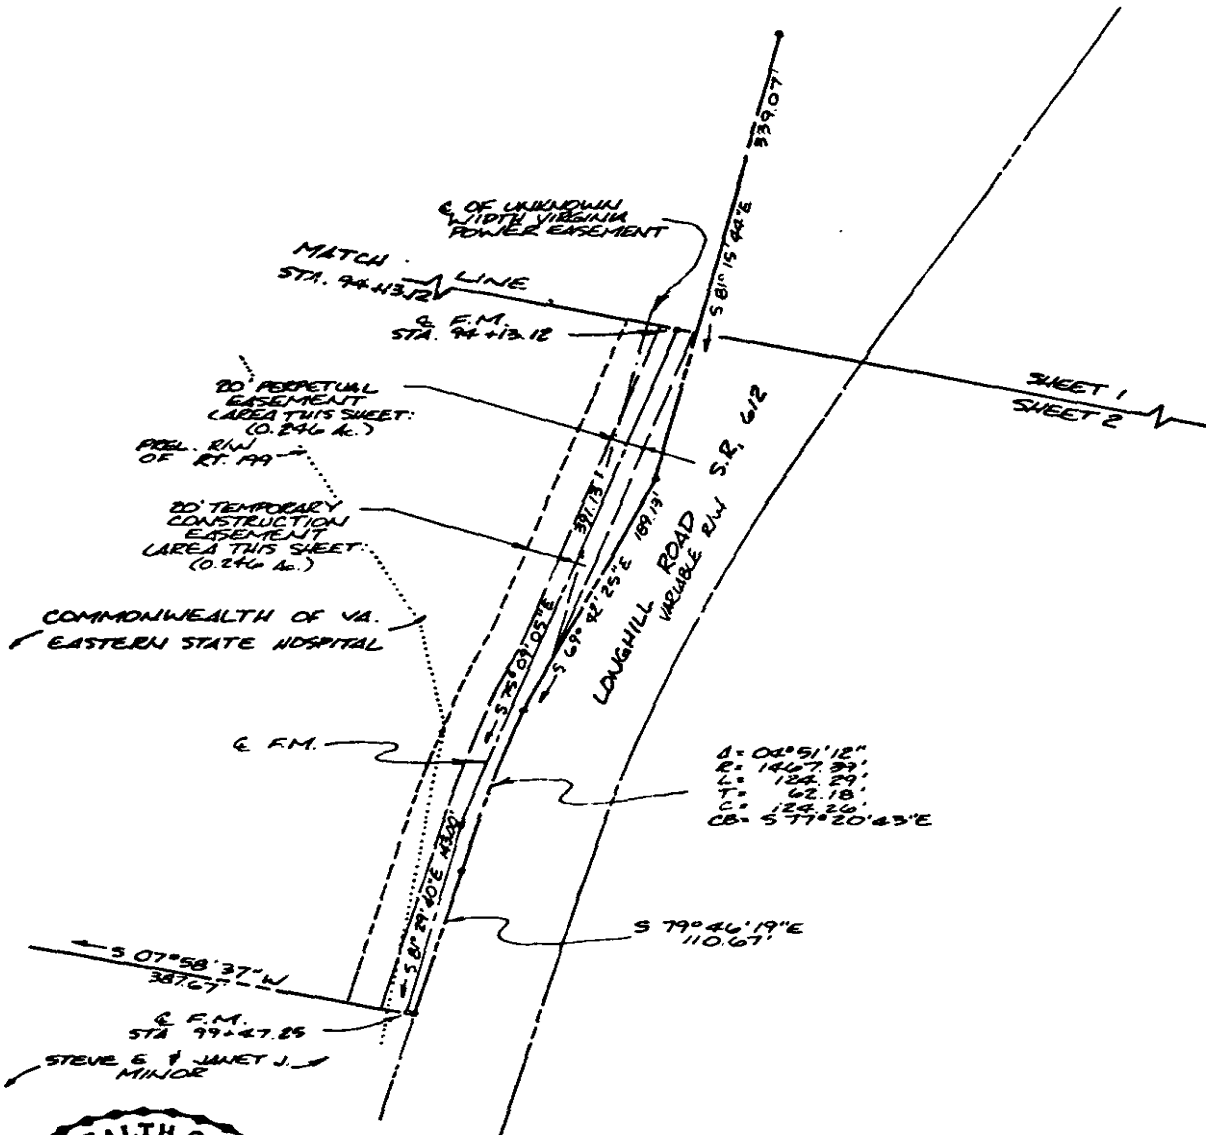

THIS PLAT OF EASEMENT IS BASED ON V.P.O.T. DRAWING FOR LONGHILL ROAD, S.R. 612 (V.P.O.T. PROJ. NO. 0612-047-105, C-501 SHEET 4.) THIS PLAT OF EASEMENT DOES NOT REPRESENT AN ACTUAL FIELD SURVEY.

REF: DB 18/76 246

SHEET 2 OF 2

AES, a professional corporation

engineers, surveyors, planners

Williamsburg, Virginia

PLAT SHOWING EASEMENT FOR
HAMPTON ROADS SANITATION DISTRICT
LONGHILL ROAD INTERCEPTOR FORCE MAIN

FROM
COMMONWEALTH OF VIRGINIA
EASTERN STATE HOSPITAL

JAMES CITY COUNTY


VIRGINIA

Scale: 1" = 100'



Ref.:

Date: 6/10/87

Job No. 6818

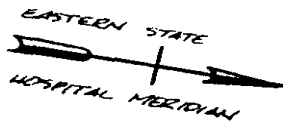

WILLIAMSBURG WEST TRACT
REALTEC INC.

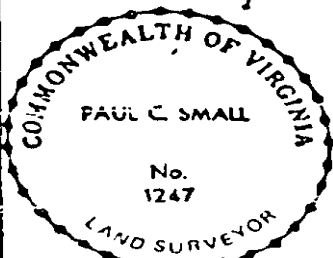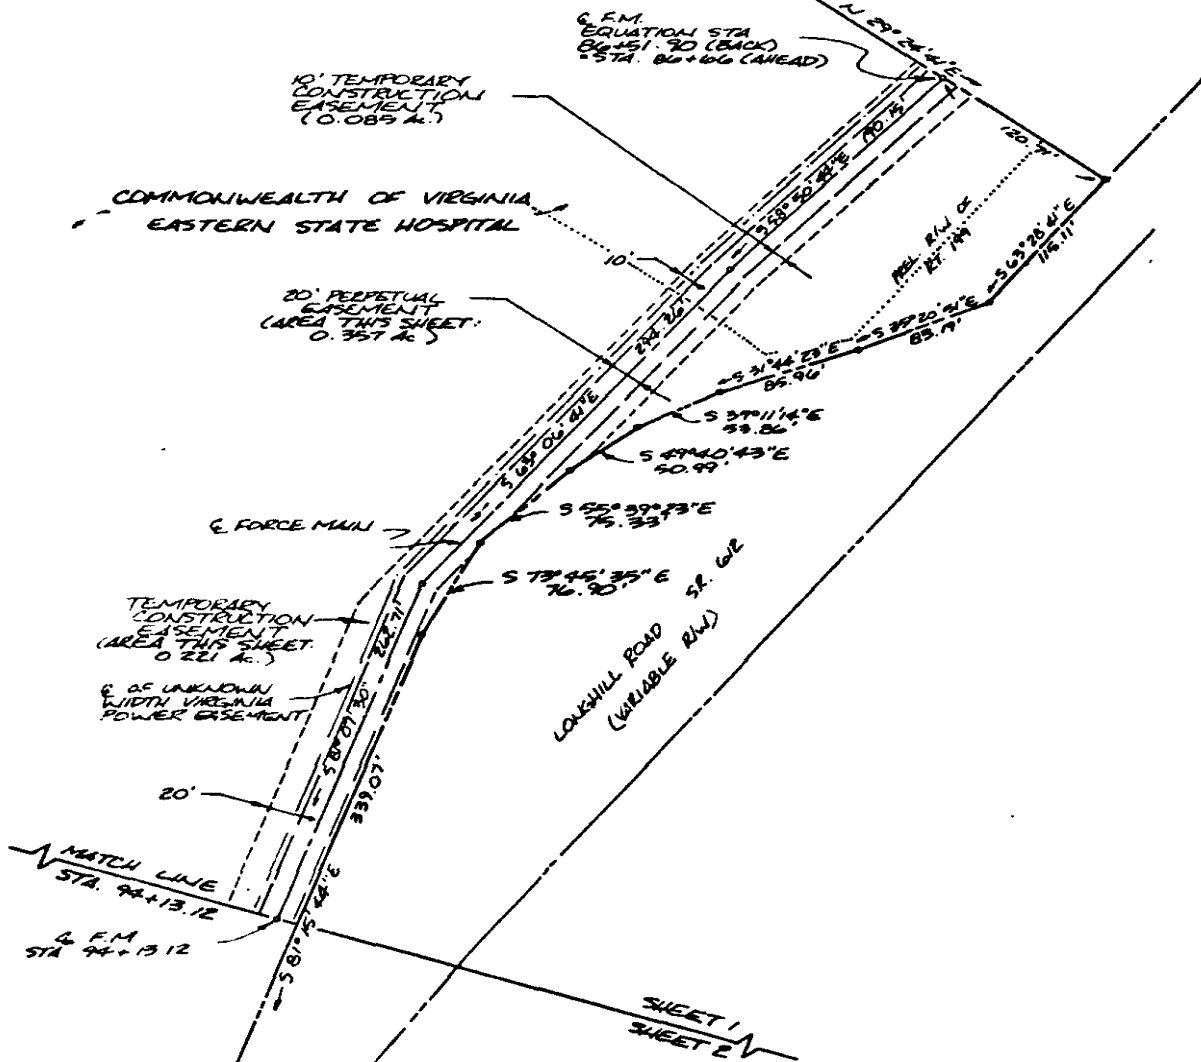

THIS PLAT OF EASEMENT IS BASED ON VDOT DRAWINGS FOR LONGHILL ROAD S.R. 612 (V.D.G.T. PROJ. NO. 0412-047-105, C-501, SHEET 4). THIS PLAT OF EASEMENT DOES NOT REPRESENT AN ACTUAL FIELD SURVEY.

REF.: DB 18/P6 346

SHEET 1 OF 2

AES, a professional corporation

engineers, surveyors, planners

Williamsburg, Virginia

PLAT SHOWING EASEMENT FOR
HAMPTON ROADS SANITATION DISTRICT
LONGHILL ROAD INTERCEPTOR FORCE MAIN
FROM

COMMONWEALTH OF VIRGINIA
EASTERN STATE HOSPITAL

JAMES CITY COUNTY


VIRGINIA

Scale: 1" = 100'

Ref.:

Date: 6/10/87

Job No. 6818

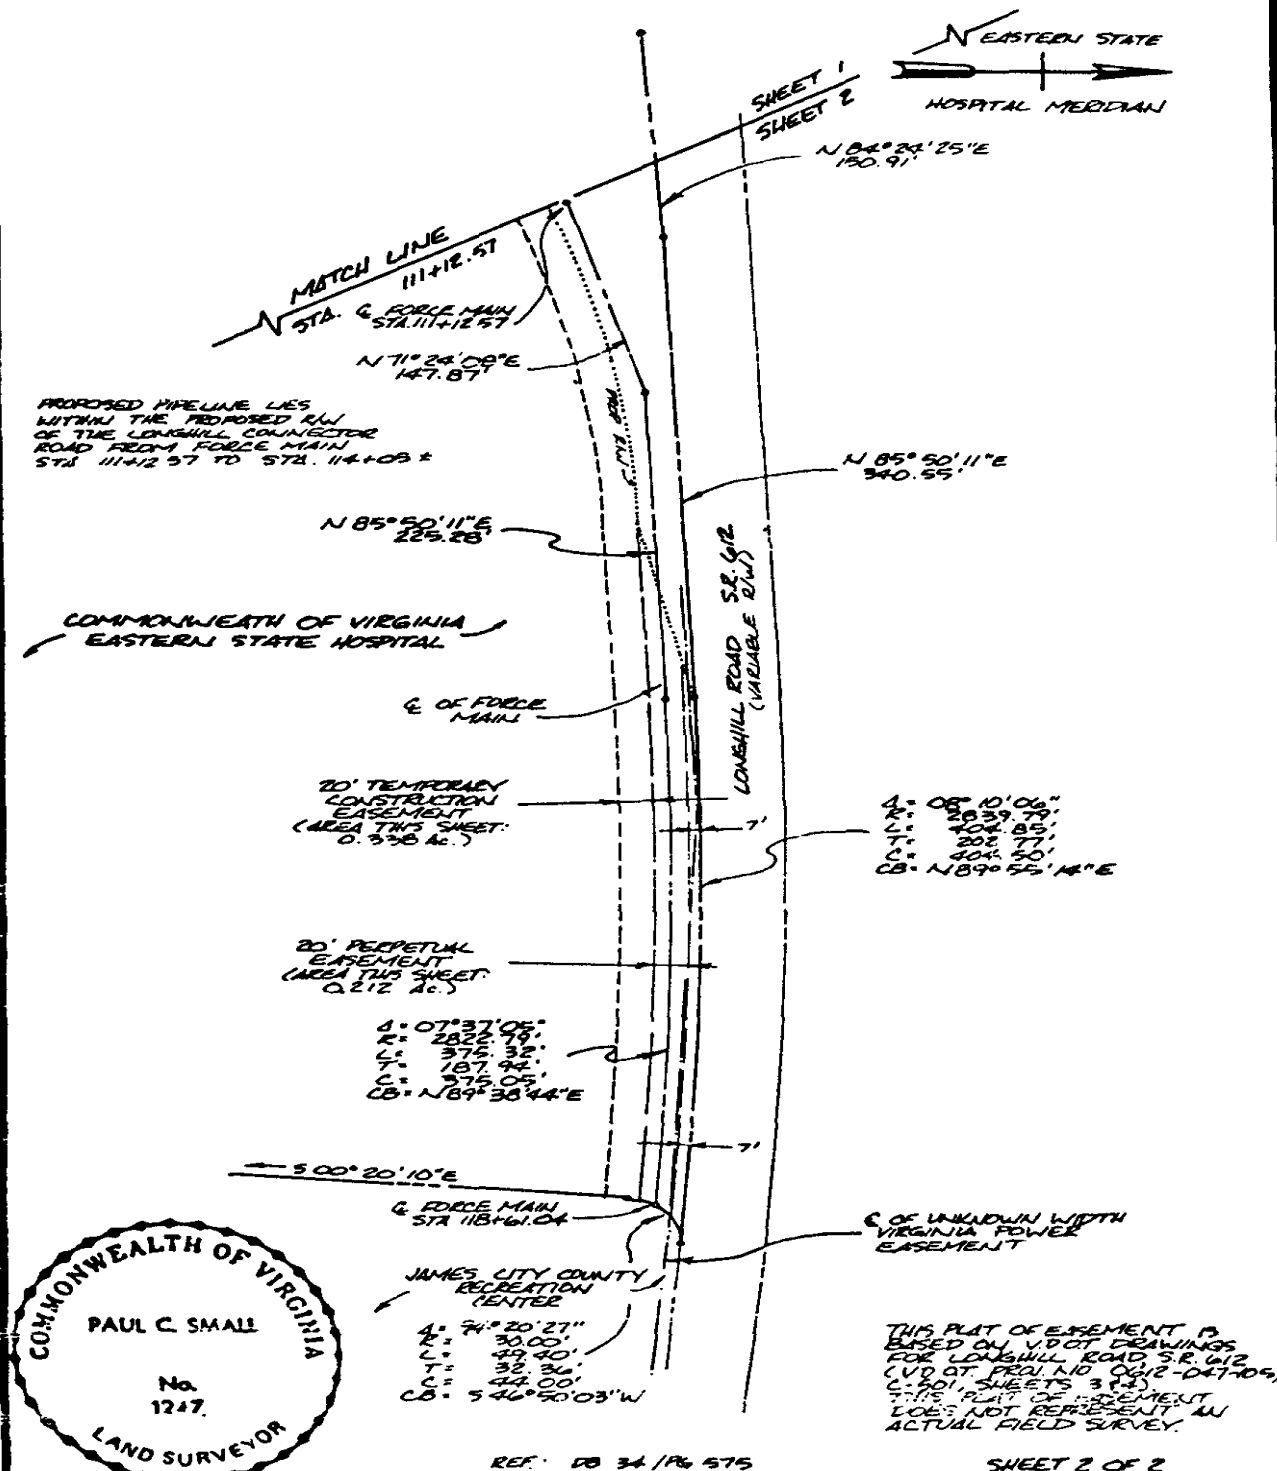

AES, a professional corporation

engineers, surveyors, planners

Williamsburg, Virginia

**PLAT SHOWING EASEMENT FOR
HAMPTON ROADS SANITATION DISTRICT
LONGMILL ROAD INTERCEPTOR FORCE MAIN
FROM**

**COMMONWEALTH OF VIRGINIA
EASTERN STATE HOSPITAL**

JAMES CITY COUNTY

VIRGINIA

Scale: 1" = 100'

Ref.:

Date: 6/10/87

Job No. 6618