


RECORD NORTH

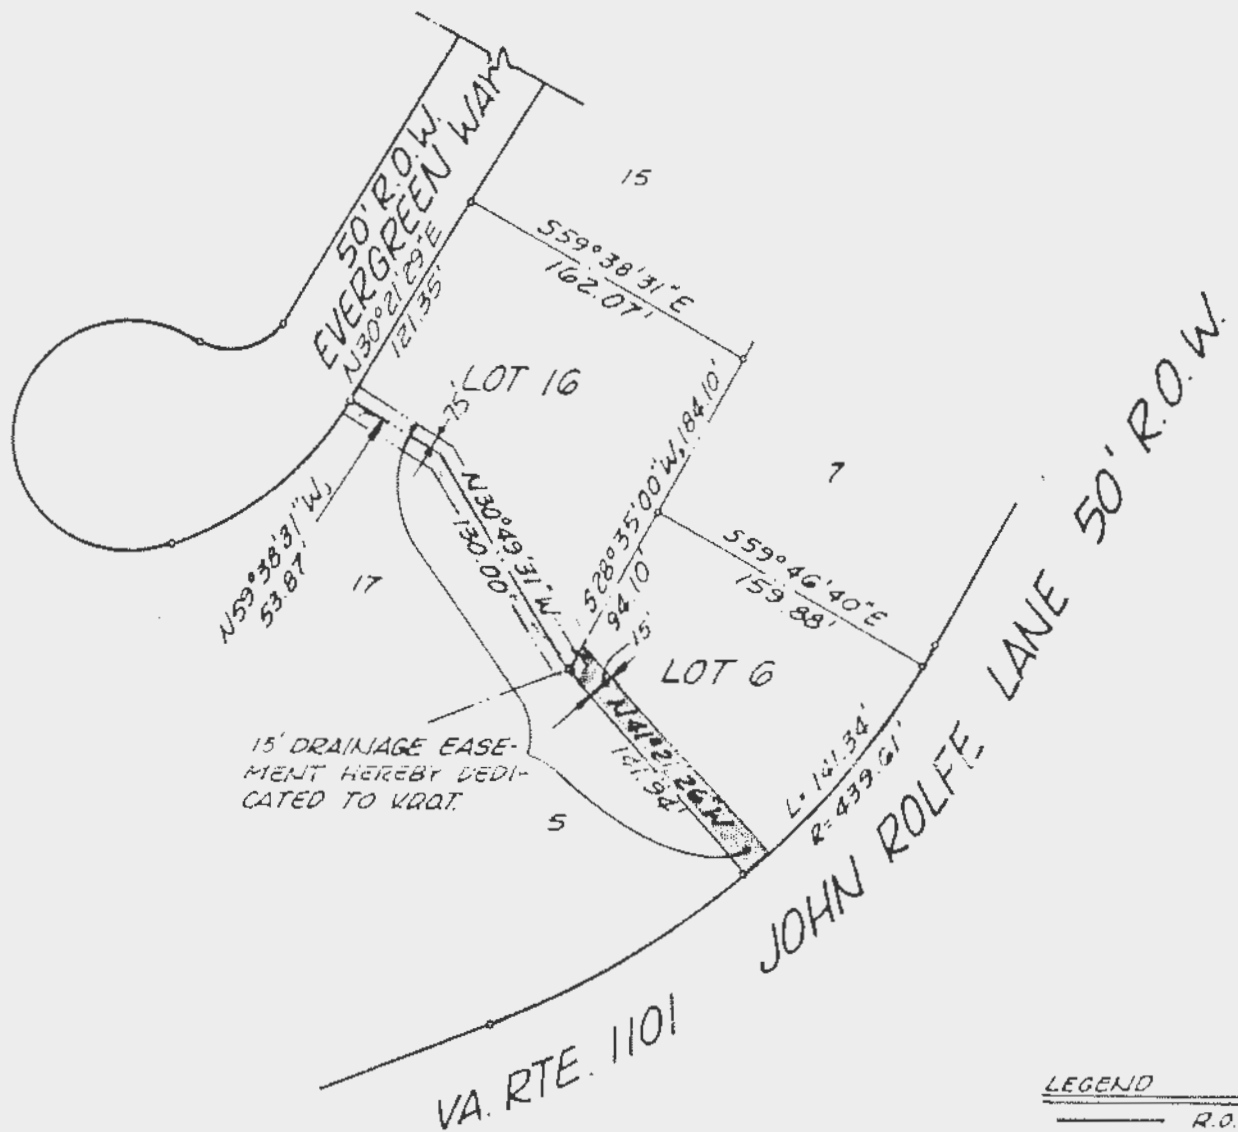

LEGEND
 ——— R.O.W. LINE
 - - - EASEMENT LINE
 PROP. LINE
 • IRON PIN

REVISED 15' EASEMENT 7/24/87

PLAT of LOT 16 and LOT 6
 SHELLBANK WOODS PHASE II
 for DEDICATION of 15' DRAINAGE EASEMENT to
 VIRGINIA DEPARTMENT of TRANSPORTATION
 JAMES CITY COUNTY, VIRGINIA



Langley and McDonald
 ENGINEERS · PLANNERS · SURVEYORS
 WILLIAMSBURG, VIRGINIA

ZONED : R-1

P.B. , PG.

SCALE : 1" = 100'

PROJ. NO. 80-133

DATE : FEB. 26, 1987

DWG. NO. 2302W