


RECORD NORTH

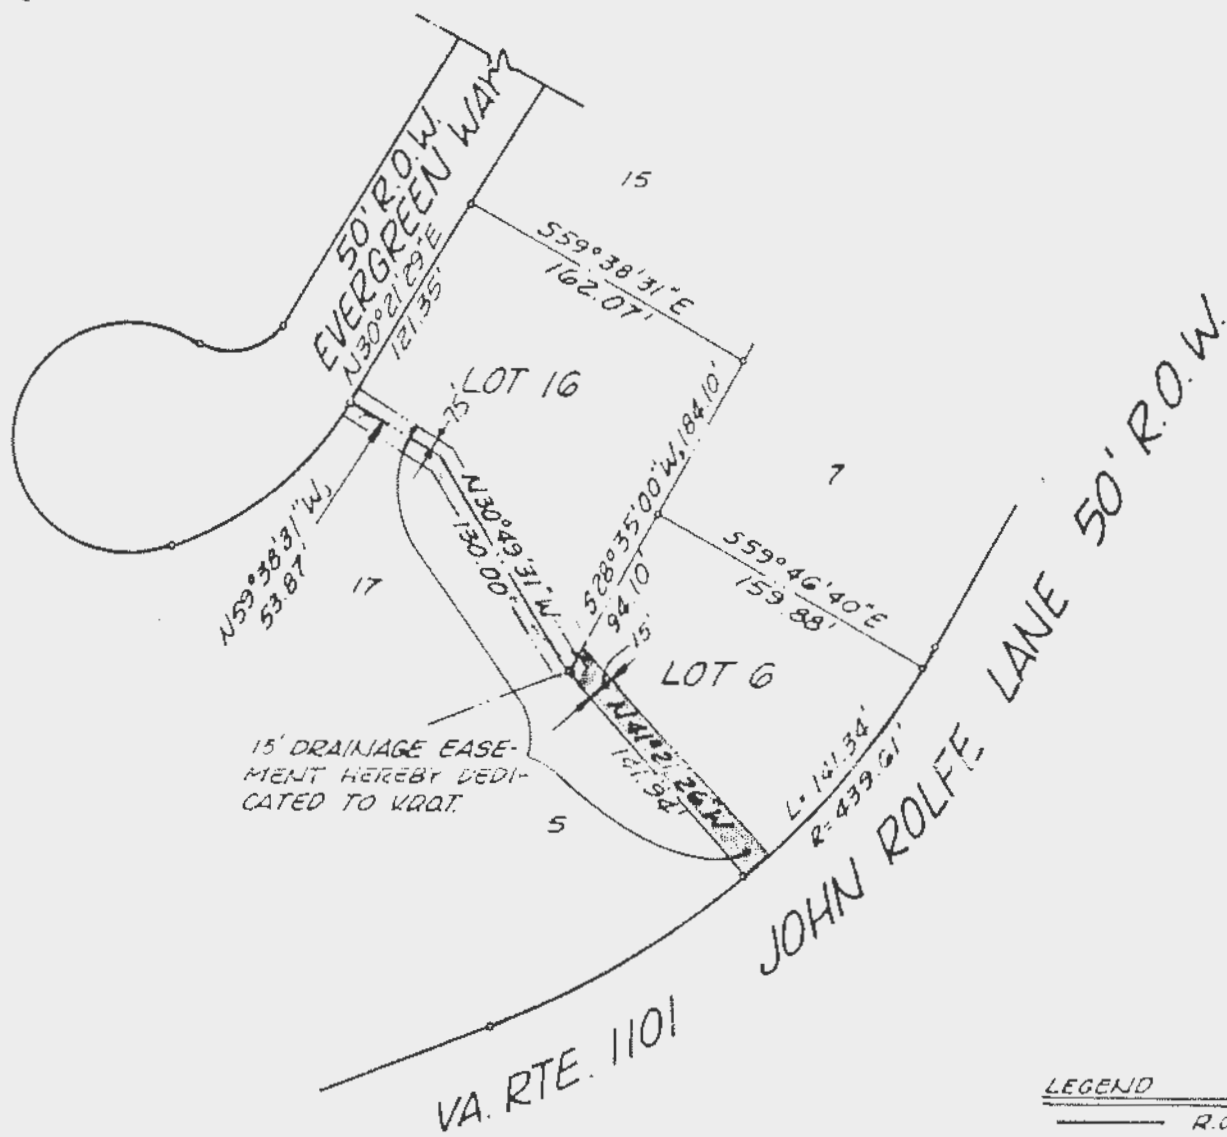


LEGEND

- R.O.W. LINE
- - - EASEMENT LINE
- ... PROP. LINE
- IRON PIN

REVISED 15' EASEMENT 7/24/87

PLAT of LOT 16 and LOT 6
 SHELLBANK WOODS PHASE II
 for DEDICATION of 15' DRAINAGE EASEMENT to
 VIRGINIA DEPARTMENT of TRANSPORTATION
 JAMES CITY COUNTY, VIRGINIA

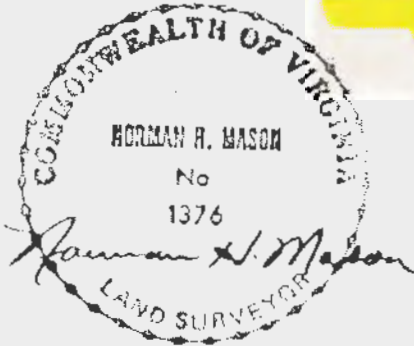

Langley and McDonald
 ENGINEERS · PLANNERS · SURVEYORS
 WILLIAMSBURG, VIRGINIA

ZONED: R-1

P.B. , PG.

SCALE: 1" = 100'

PROJ. NO. 80-133

DATE: FEB. 26, 1987

DWG. NO. 2302W