

THIS PLAT OF CORRECTION AS SHOWN IS APPROVED BY THE UNDERSIGNED AGENCIES IN ACCORDANCE WITH THE EXISTING REGULATIONS AND MAY BE COMMITTED TO RECORD.


8-23-88 DB-404-368+69 *[Signature]* 8/9/88

JAMES CITY/COUNTY PLANNING DEPARTMENT

*F. D. Hall* 8-8-88

HIGHWAY ENGINEER

RECORD NORTH *[Arrow]*

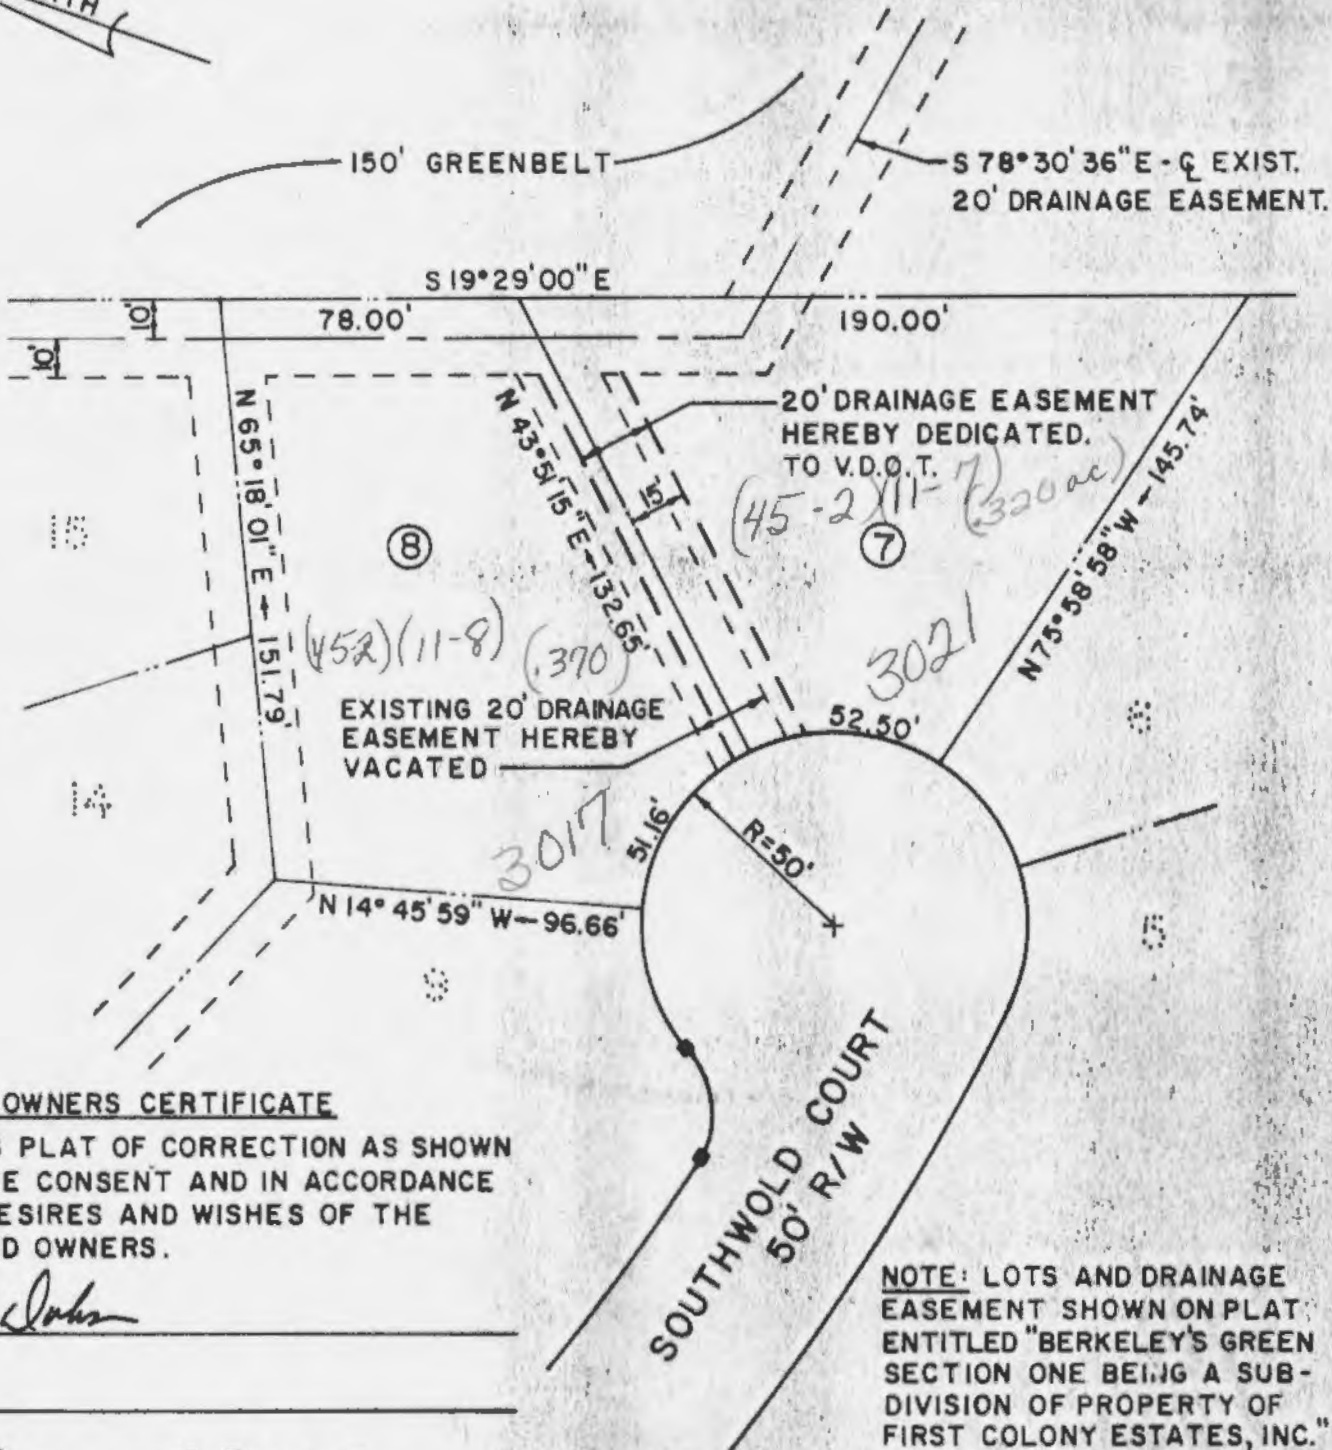

**OWNERS CERTIFICATE**

THIS PLAT OF CORRECTION AS SHOWN IS WITH FREE CONSENT AND IN ACCORDANCE WITH THE DESIRES AND WISHES OF THE UNDERSIGNED OWNERS.

BY: *C.R. Johns*


ATTEST: \_\_\_\_\_

I, SUZANNE F. BRIGHT A NOTARY PUBLIC IN AND FOR THE STATE OF VIRGINIA, City of Newport News HEREBY CERTIFY THAT THE ABOVE NAMED PERSONS WHOSE NAMES ARE SIGNED TO THE FOREGOING WRITING HAVE ACKNOWLEDGED THE SAME BEFORE ME IN MY STATE AND CITY AFORESAID.

GIVEN UNDER MY HAND THIS 1ST DAY OF AUGUST, 1988.

*Suzanne F. Bright*  
NOTARY PUBLIC  
MY COMMISSION EXPIRES SEPTEMBER 14, 1991

NOTE: LOTS AND DRAINAGE EASEMENT SHOWN ON PLAT ENTITLED "BERKELEY'S GREEN SECTION ONE BEING A SUB-DIVISION OF PROPERTY OF FIRST COLONY ESTATES, INC." DATED: JANUARY 13, 1988. PREPARED BY LANGLEY AND McDONALD, P.C. RECORDED IN PLAT BOOK 47, PAGE 98 IN THE JAMES CITY COUNTY CIRCUIT COURT CLERK'S OFFICE.

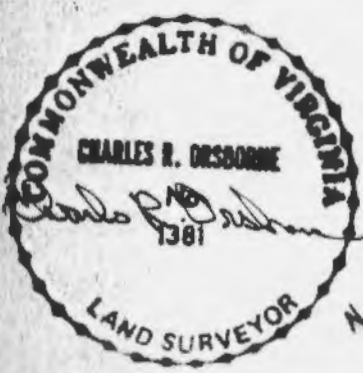

PLAT OF CORRECTION  
VIRGINIA DEPARTMENT OF TRANSPORTATION  
DRAINAGE EASEMENT FOR LOTS 7 AND 8  
BERKELEY'S GREEN SECTION ONE

**Langley and McDonald**  
ENGINEERS · PLANNERS · SURVEYORS  
WILLIAMSBURG, VIRGINIA

ZONED: R-1 S.U.P. 1-87	P.B. , PG	SCALE 1" = 50'
PROJ. NO. 85040	DATE JULY 13, 1988	DWG NO. 2861W