


CURVE DATA						
NO	RADIUS	DELTA	TANGENT	ARC	CHORD	CHORD BEARING
1	176.00'	47°35'26"	77.61'	146.19'	142.02'	S 56°57'24"E
2	134.00'	47°35'26"	59.09'	111.30'	108.13'	N 56°57'24"W

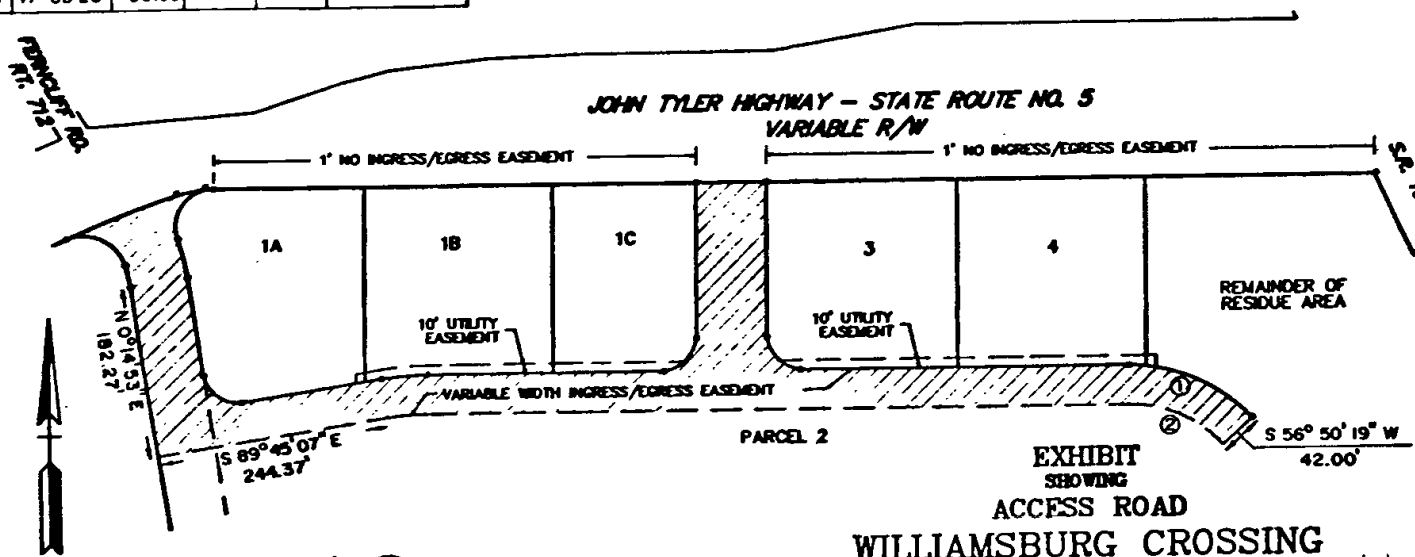

Smith Derner Normann
 Surveyors - Planners - Engineers - Architects
 1000 N. 1st Street, Suite 100
 Norfolk, Virginia 23510
 Telephone: (804) 622-1111

EXHIBIT SHOWING ACCESS ROAD WILLIAMSBURG CROSSING
 (REF. P.B. 49, P. 69)
 JAMESTOWN DISTRICT JAMES CITY COUNTY, VIRGINIA
 SCALE 1" = 120' DATE OCTOBER 24, 1968
 0 30 60 120 240 360 feet
 GRAPHIC SCALE

EXCEPT WHERE OTHERWISE SHOWN, THE LIMITS OF THIS ACCESS ROAD EASEMENT ARE THE SAME AS THOSE DELINEATED FOR THE "VARIABLE WIDTH INGRESS/EGRESS EASEMENT" ON PLAT ENTITLED SUBDIVISION OF PARCELS 1, 2 AND A PORTION OF THE RESIDUE AREA, WILLIAMSBURG CROSSING RECORDED AT PLAT BOOK 49, PAGE 69.

EXHIBIT "A"

VIRGINIA: City of Williamsburg and County of James City, to Wit:
 I, the Clerk's office of the Circuit Court of James City County and County of James City, do hereby certify that the foregoing is a true and correct copy of the original as presented with certificate annexed and recorded at 2:27 p.m. on October 24, 1968.
 Helene S. Ward, Clerk

by Deputy Clerk