


BOOK 507 PAGE 68

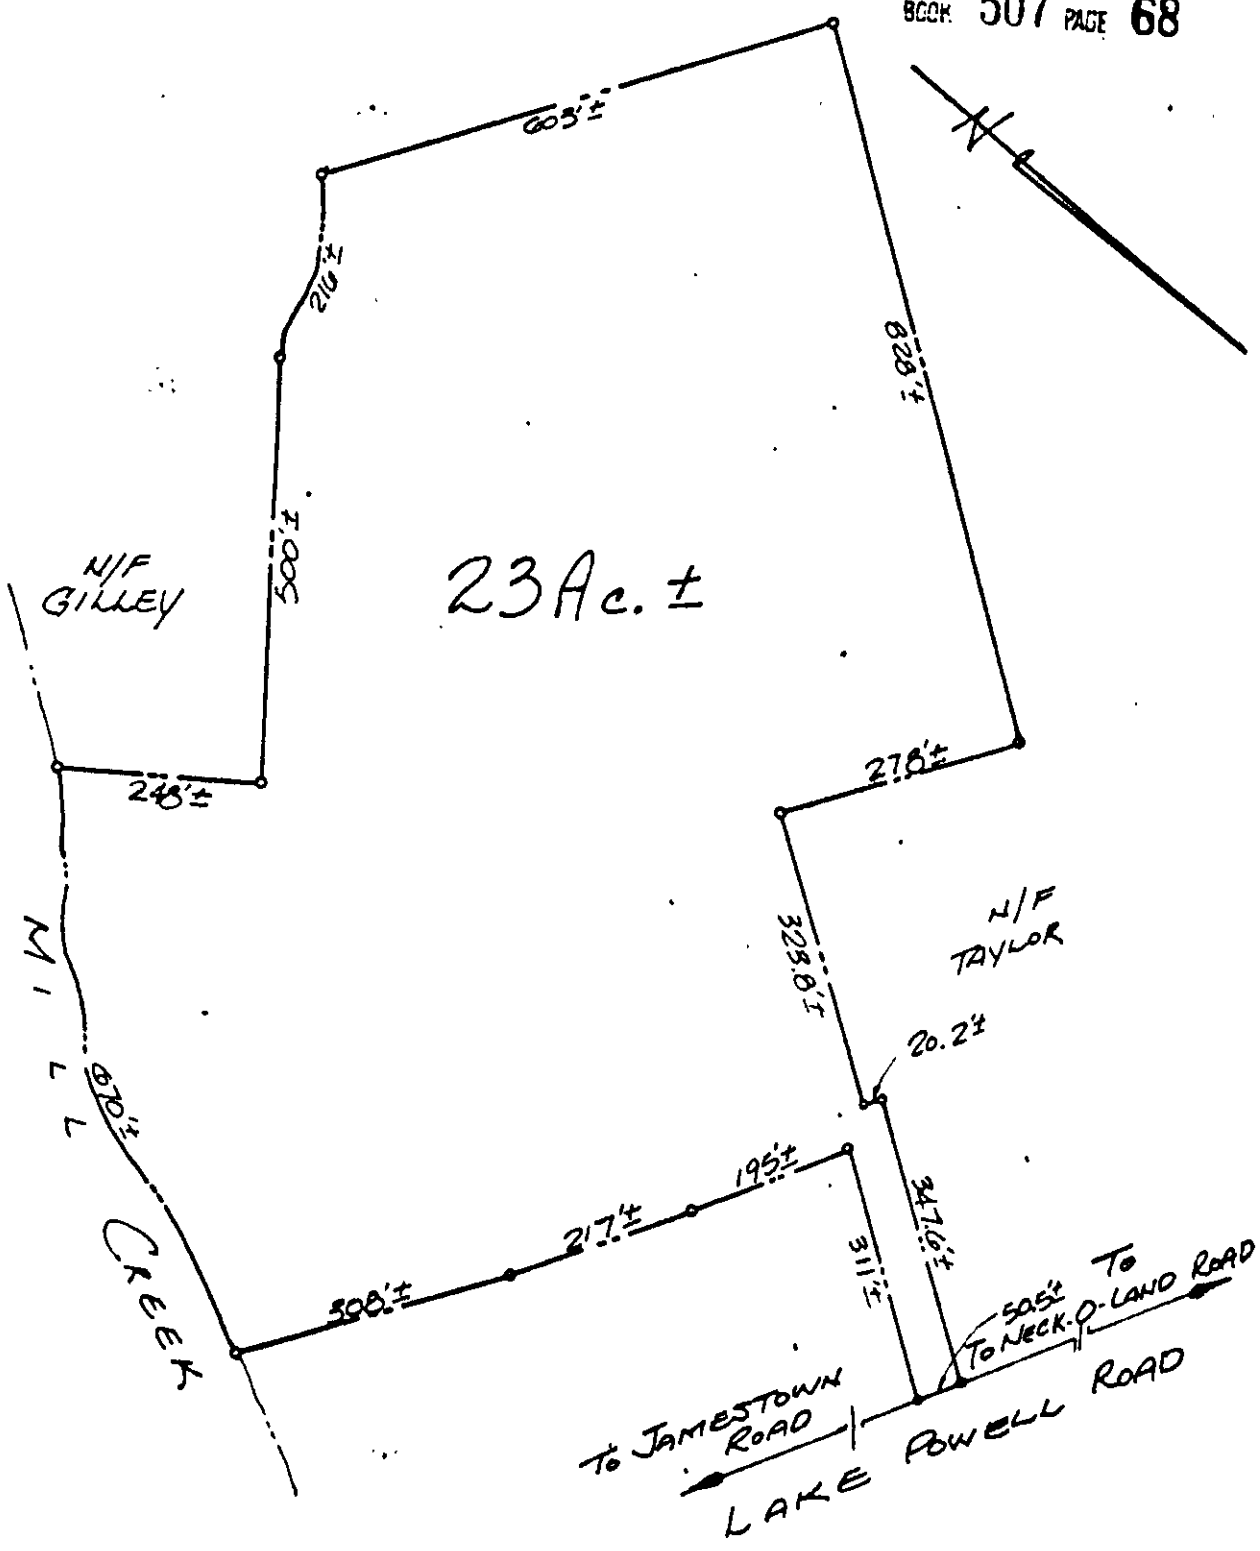

23 Ac. ±

N/F GILLEY

N/F TAYLOR

MILL CREEK

TO JAMESTOWN ROAD
LAKE POWELL ROAD
TO NECK-P-LAND ROAD

Recorded 20th day of March 1991
B. B. No. 507 pages: 68
Clerk

PLAT SHOWING
SCHEMATIC LOCATION OF THE
PROPERTY NOW OR FORMERLY OWNED
BY LEWIS A. McMURRAN, JR. ET AL.
23 AC. ±
JAMES CITY COUNTY, VIRGINIA

ALFONSO & ASSOCIATES, INC.
SURVEYING-PLANNING
804 873-0750
NEWPORT NEWS, VIRGINIA

SCALE 1" = 200' JOB No. _____
DATE 2-21-91 FB. _____ PG. _____



2025 RELEASE UNDER E.O. 14176