


SECTION 1
COMMON AREA

BOOK 523 PAGE 509

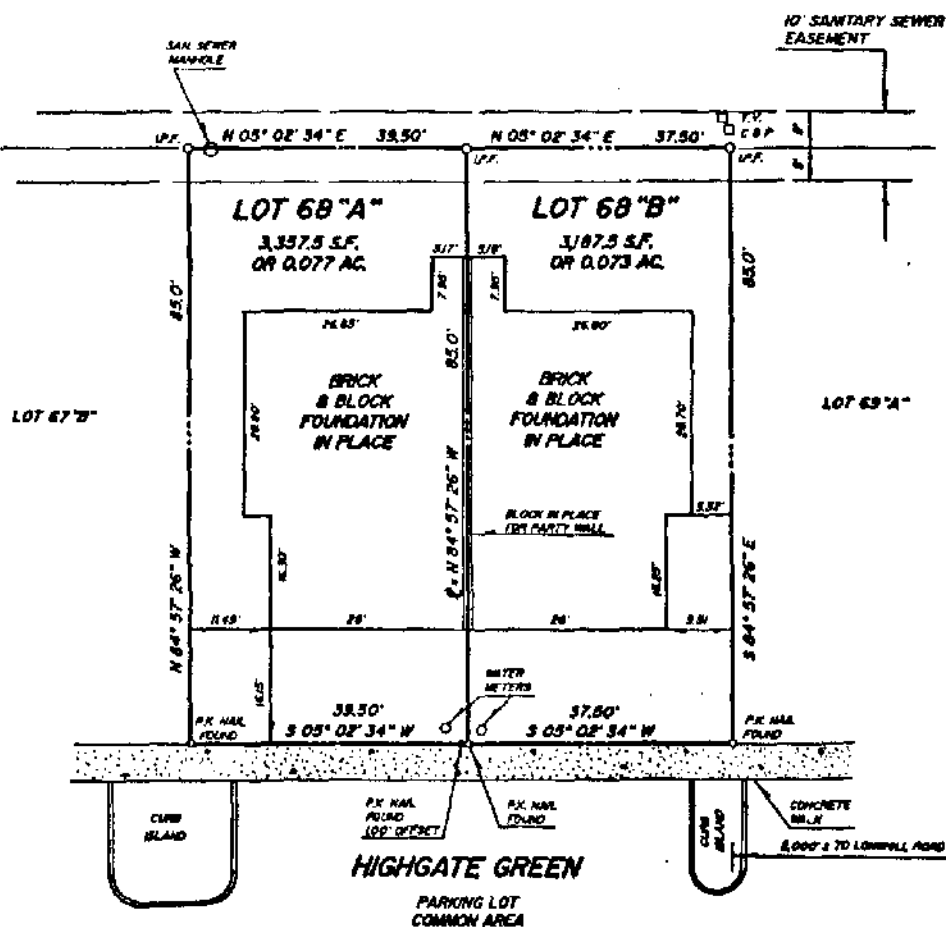

NOTE: ALL UTILITIES ARE UNDERGROUND.

ADDRESS: LOT 68 "A" #3322 HIGHGATE GREEN
LOT 68 "B" #3320 HIGHGATE GREEN

FLOOD CERTIFICATION

PROPERTY SHOWN HEREON IS IN SPECIAL FLOOD HAZARD ZONE "X" (AREA DETERMINED TO BE OUTSIDE 500 YEAR FLOOD PLAIN) AS DEFINED BY THE FEDERAL EMERGENCY MANAGEMENT AGENCY AND SHOWN ON COMMUNITY PANEL #310 201 00338 OF THE FLOOD INSURANCE RATE MAP EFFECTIVE FEBRUARY 6, 1991.

	REFERENCES : PD 49, P. 86 DB 504, P. 324-326	PHYSICAL SURVEY OF PROPERTY STANDING IN THE NAME OF PAUL W. CURRENT BEING LOT 68 , SECTION 3 , LONGHILL GATE LOCATED JAMES CITY COUNTY , VIRGINIA SPEARMAN & ASSOCIATES, P.C. SURVEYING AND PLANNING 488 McLAINE CIRCLE — WILLIAMSBURG , VA. (804) 253-6720
	DATE: MARCH 08, 1991 SCALE: 1" = 80' DRAWN BY: J.D.S.	