



324159

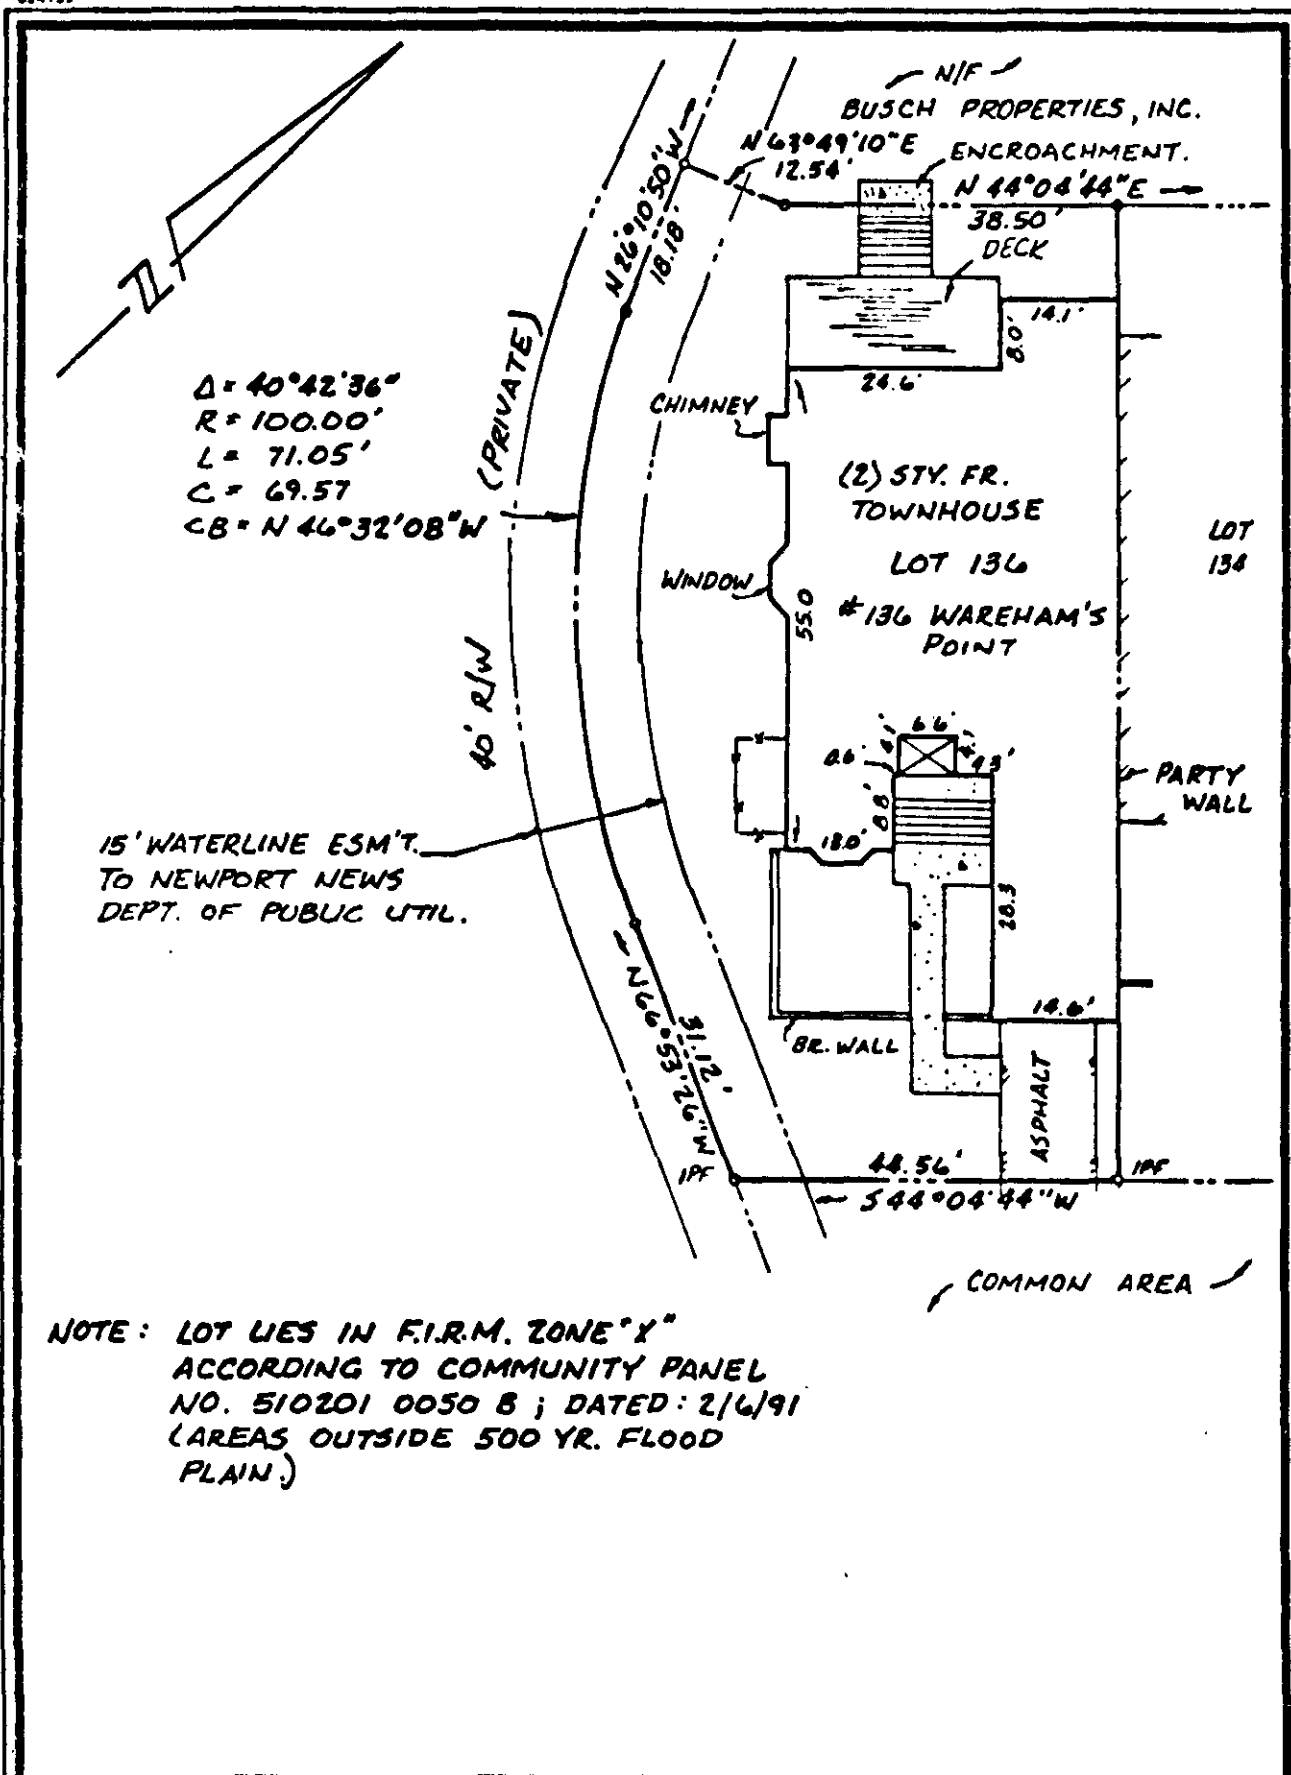

NOTE: LOT LIES IN F.I.R.M. ZONE "X" ACCORDING TO COMMUNITY PANEL NO. 510201 0050 B ; DATED: 2/6/91 (AREAS OUTSIDE 500 YR. FLOOD PLAIN.)

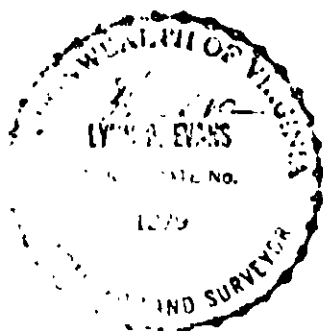

REF: DB 526/745

A SURVEY OF LOT 136
WAREHAM'S POINT
STANDING IN THE NAME OF:
CHARLES R. & CLAIRE L. STEPHAN
JAMES CITY COUNTY VIRGINIA

DATE: JAN. 27, 1992

SCALE: 1" = 20'



ENGINEERS ARCHITECTS SURVEYORS
INTERIOR DESIGNERS PLANNERS

JOB NO.
5014

FB 153/32

P.O. BOX 200 WILLIAMSBURG, VIRGINIA 23187 (804)753-0073