


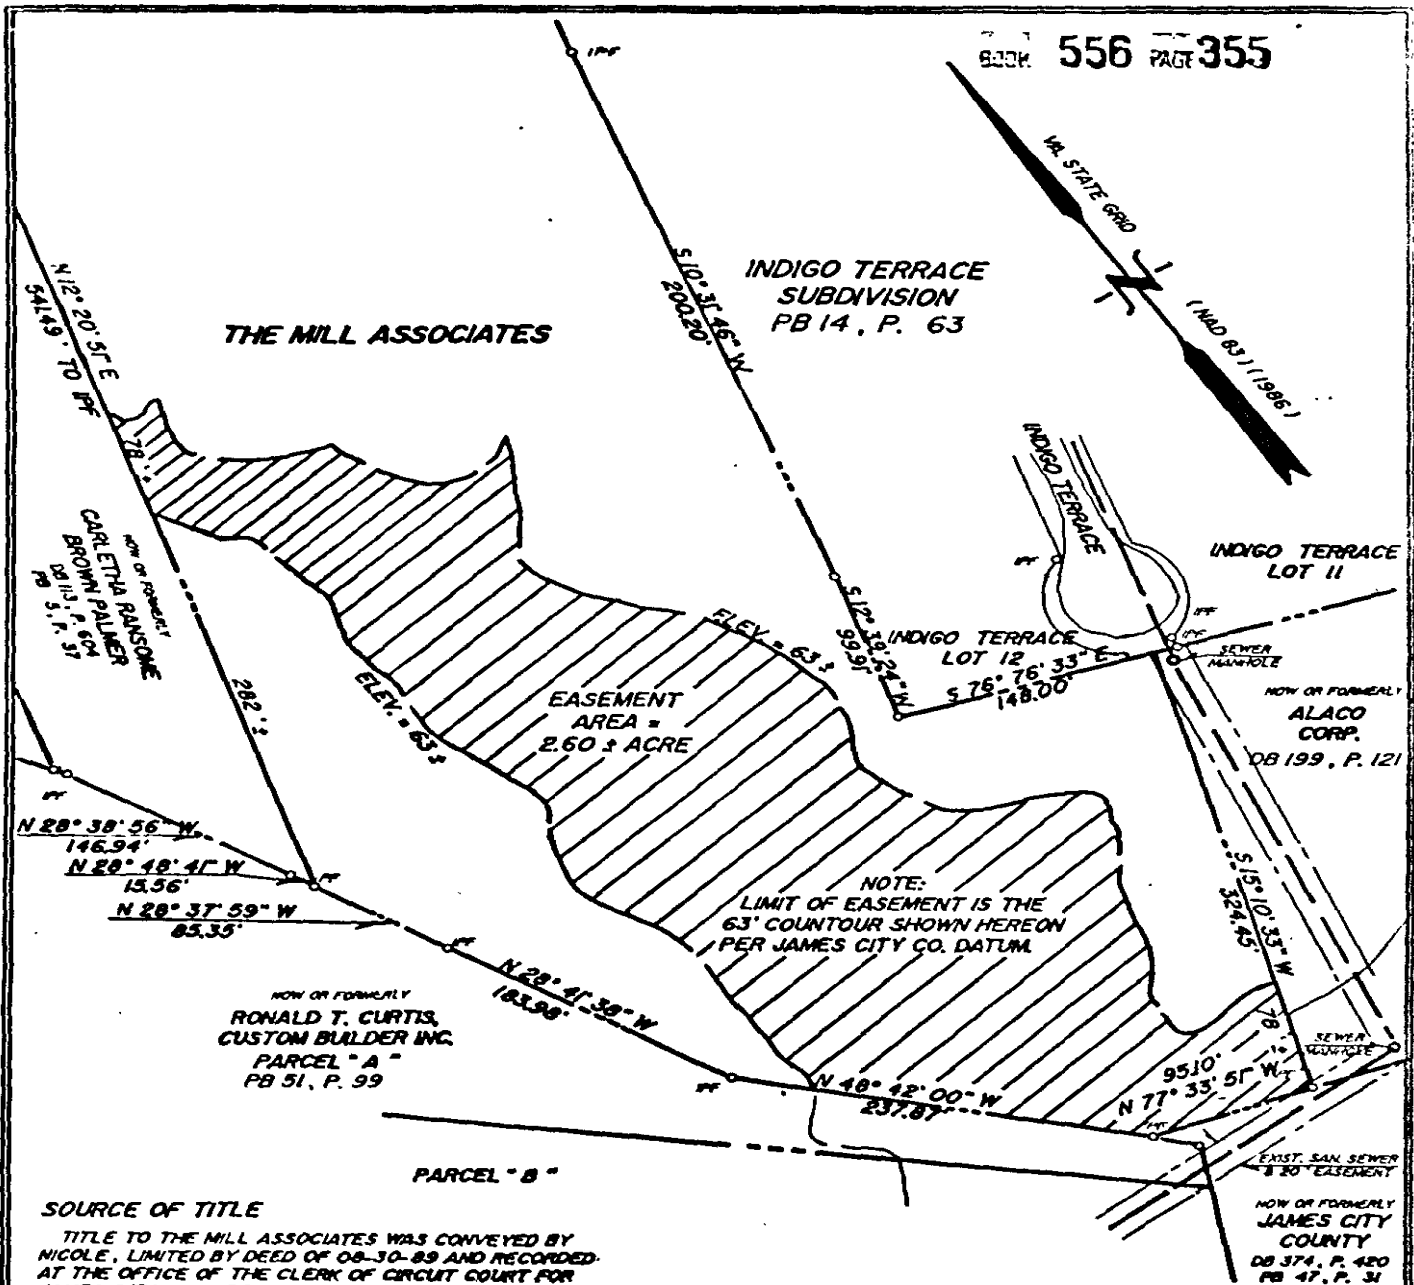

COMMONWEALTH OF VIRGINIA
ROGER D. SPEARMAN
CERTIFICATE No.
0014428

REFERENCES :
NOTED

JFF - JAW FINE FEEDS
 JFD - JAW FINE SET
 JFD - JAW FID SET
 JFD - JAW FID FEEDS
 JFD - JAW FID FEEDS & FID

DATE: JULY 22, 1951
SCALE: 1" = 100'
J. O. # 5548 F. S. # 4

**PLAT TO ACCOMPANY CONVEYANCE OF EASEMENT
FOR A STORMWATER MANAGEMENT BASIN**

FROM

THE MILL ASSOCIATES
TO

COUNTY OF JAMES CITY

JAMES CITY COUNTY, VIRGINIA
SPEARMAN & ASSOCIATES, P.C.
SURVEYING AND PLANNING
 489 McLAWS CIRCLE --- WILLIAMSBURG, VA.
 (804) 253-8720

