


U.S GOVT CHEATEM ANNEX RR.

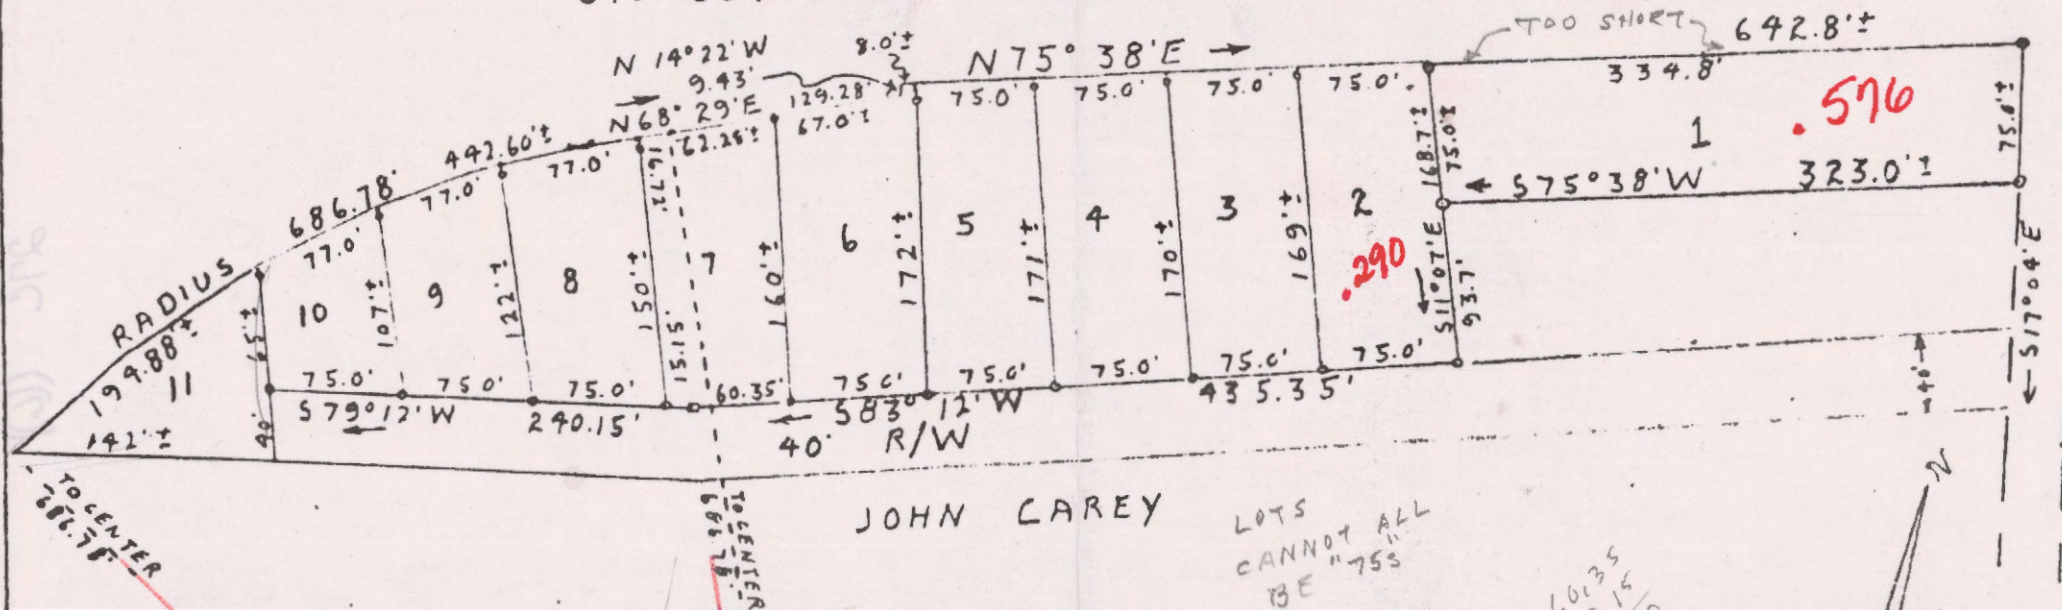

PLAT SHOWING SUBDIVISION OF LAND
BELONGING TO THOMAS & HATTIE KEARNEY
LOCATED IN JAMES CITY ADJACENT TO
U.S. GOVT RAILROAD TRACK TO CHEATAM
ANNEY & OLD PENNIMAN ROAD
IRON PIPES ON FRONT CORNERS NEXT TO 40' R/W
& IRON PIPES ON SIDELOT LINES NEAR REAR
SURVEYED AUG. 1955 SCALE 1" = 100'
NOTE RAILROAD LINE AS SHOWN ON RAILROAD DEED

Walter D Thomas

C.L.S. # 579

BOOK

56 PAGE 112

Old 27C(6)

James & Hattie Deering Subd.

(41-4)(8-11 to)