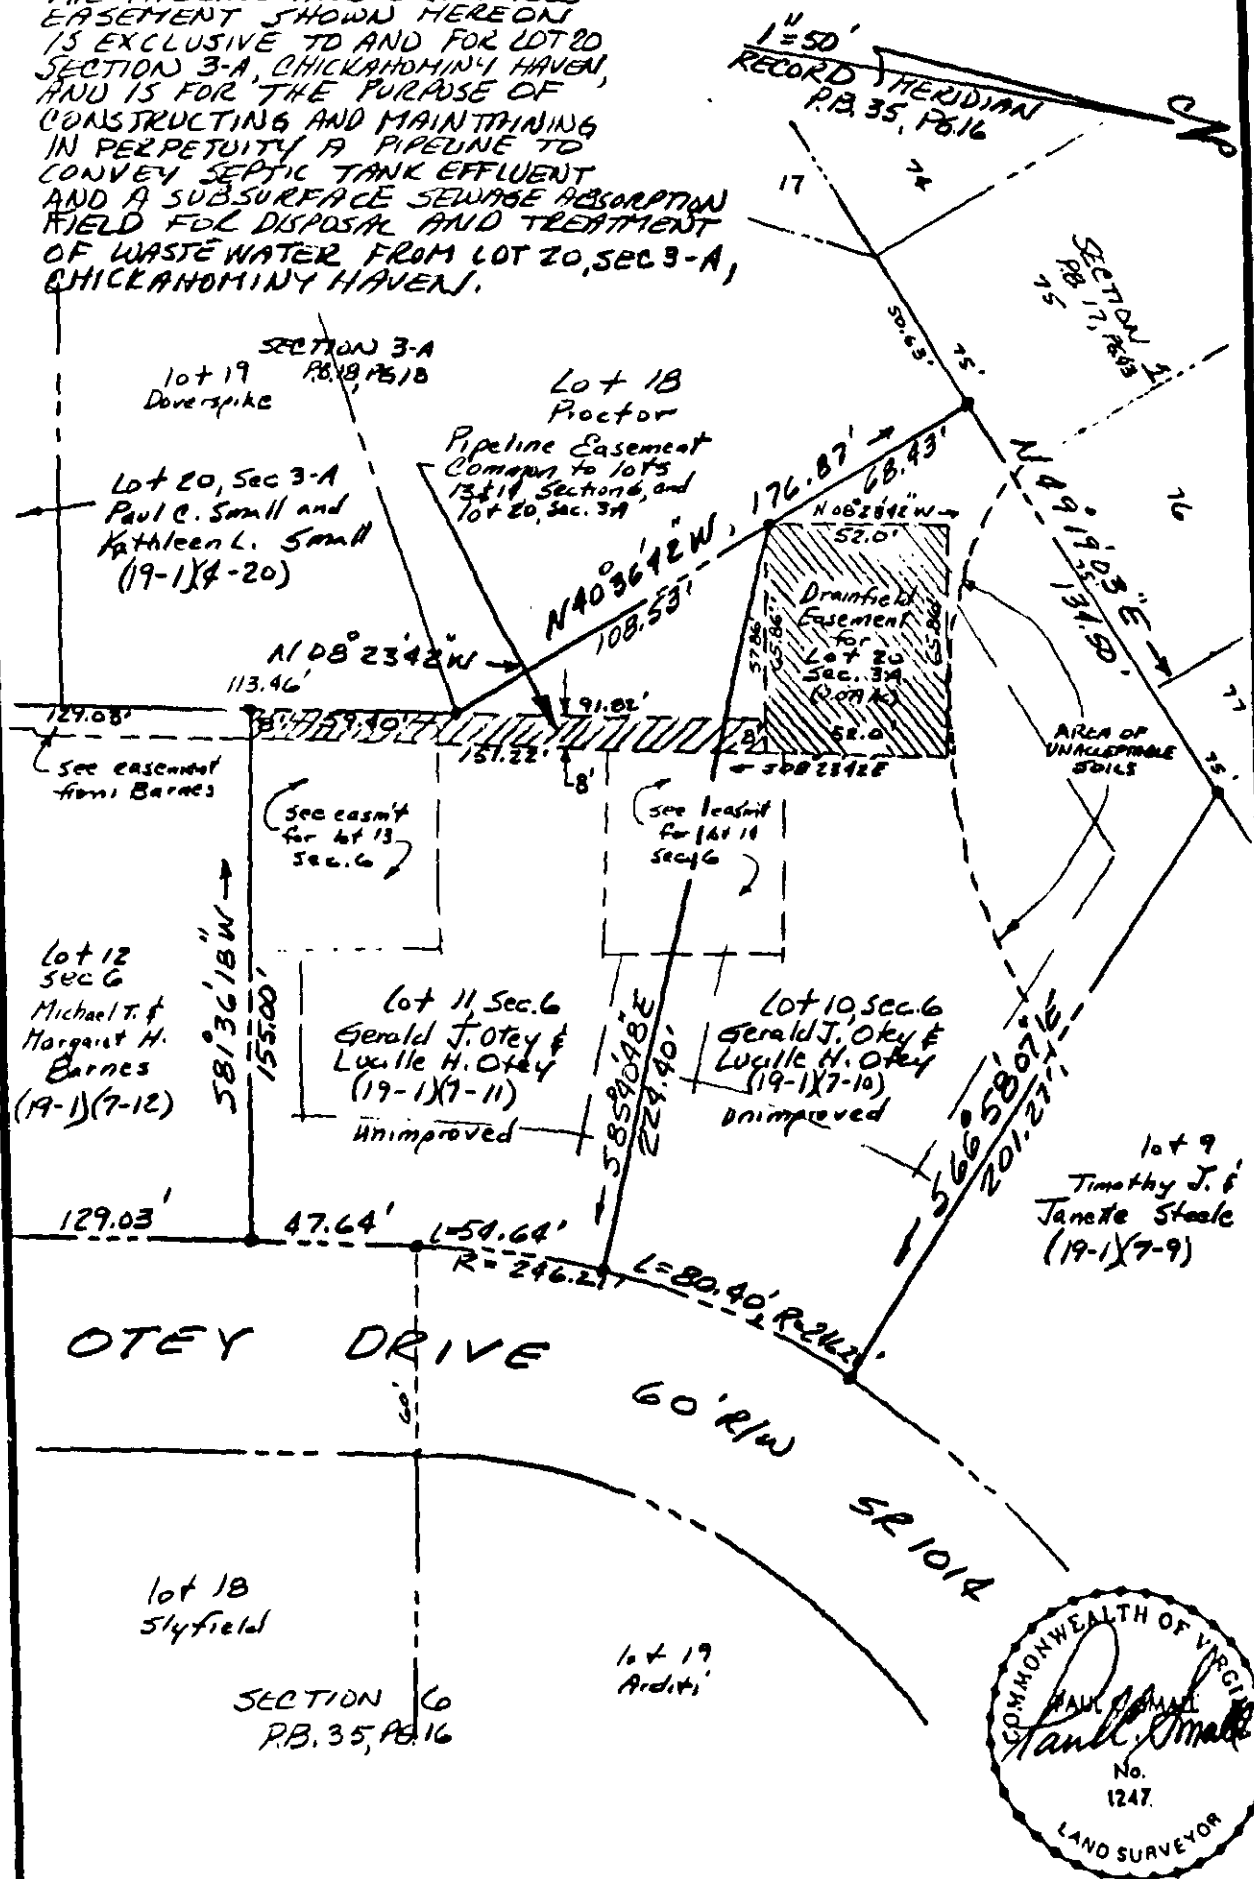


163607

THE PIPELINE AND DRAINFIELD EASEMENT SHOWN HEREON IS EXCLUSIVE TO AND FOR LOT 20 SECTION 3-A, CHICKAHOMINY HAVEN, AND IS FOR THE PURPOSE OF CONSTRUCTING AND MAINTAINING IN PERPETUITY A PIPELINE TO CONVEY SEPTIC TANK EFFLUENT AND A SUBSURFACE SEWAGE ABSORPTION FIELD FOR DISPOSAL AND TREATMENT OF WASTEWATER FROM LOT 20, SEC 3-A, CHICKAHOMINY HAVEN.

**ES**

Consulting Engineers

Engineers, Surveyors, Planners

Williamsburg, Virginia

**PIPELINE AND DRAINFIELD EASEMENT FOR LOT 20, SECTION 3-A,
 LOCATED ON LOTS 10 & 11, SECTION 6, CHICKAHOMINY HAVEN**

STONEHOUSE DISTRICT

JAMES CITY COUNTY

VIRGINIA

Scale: 1"=50'

Ref.: P.B. 35, P. 16

Date: July 1992

Job No.: 7178-20