


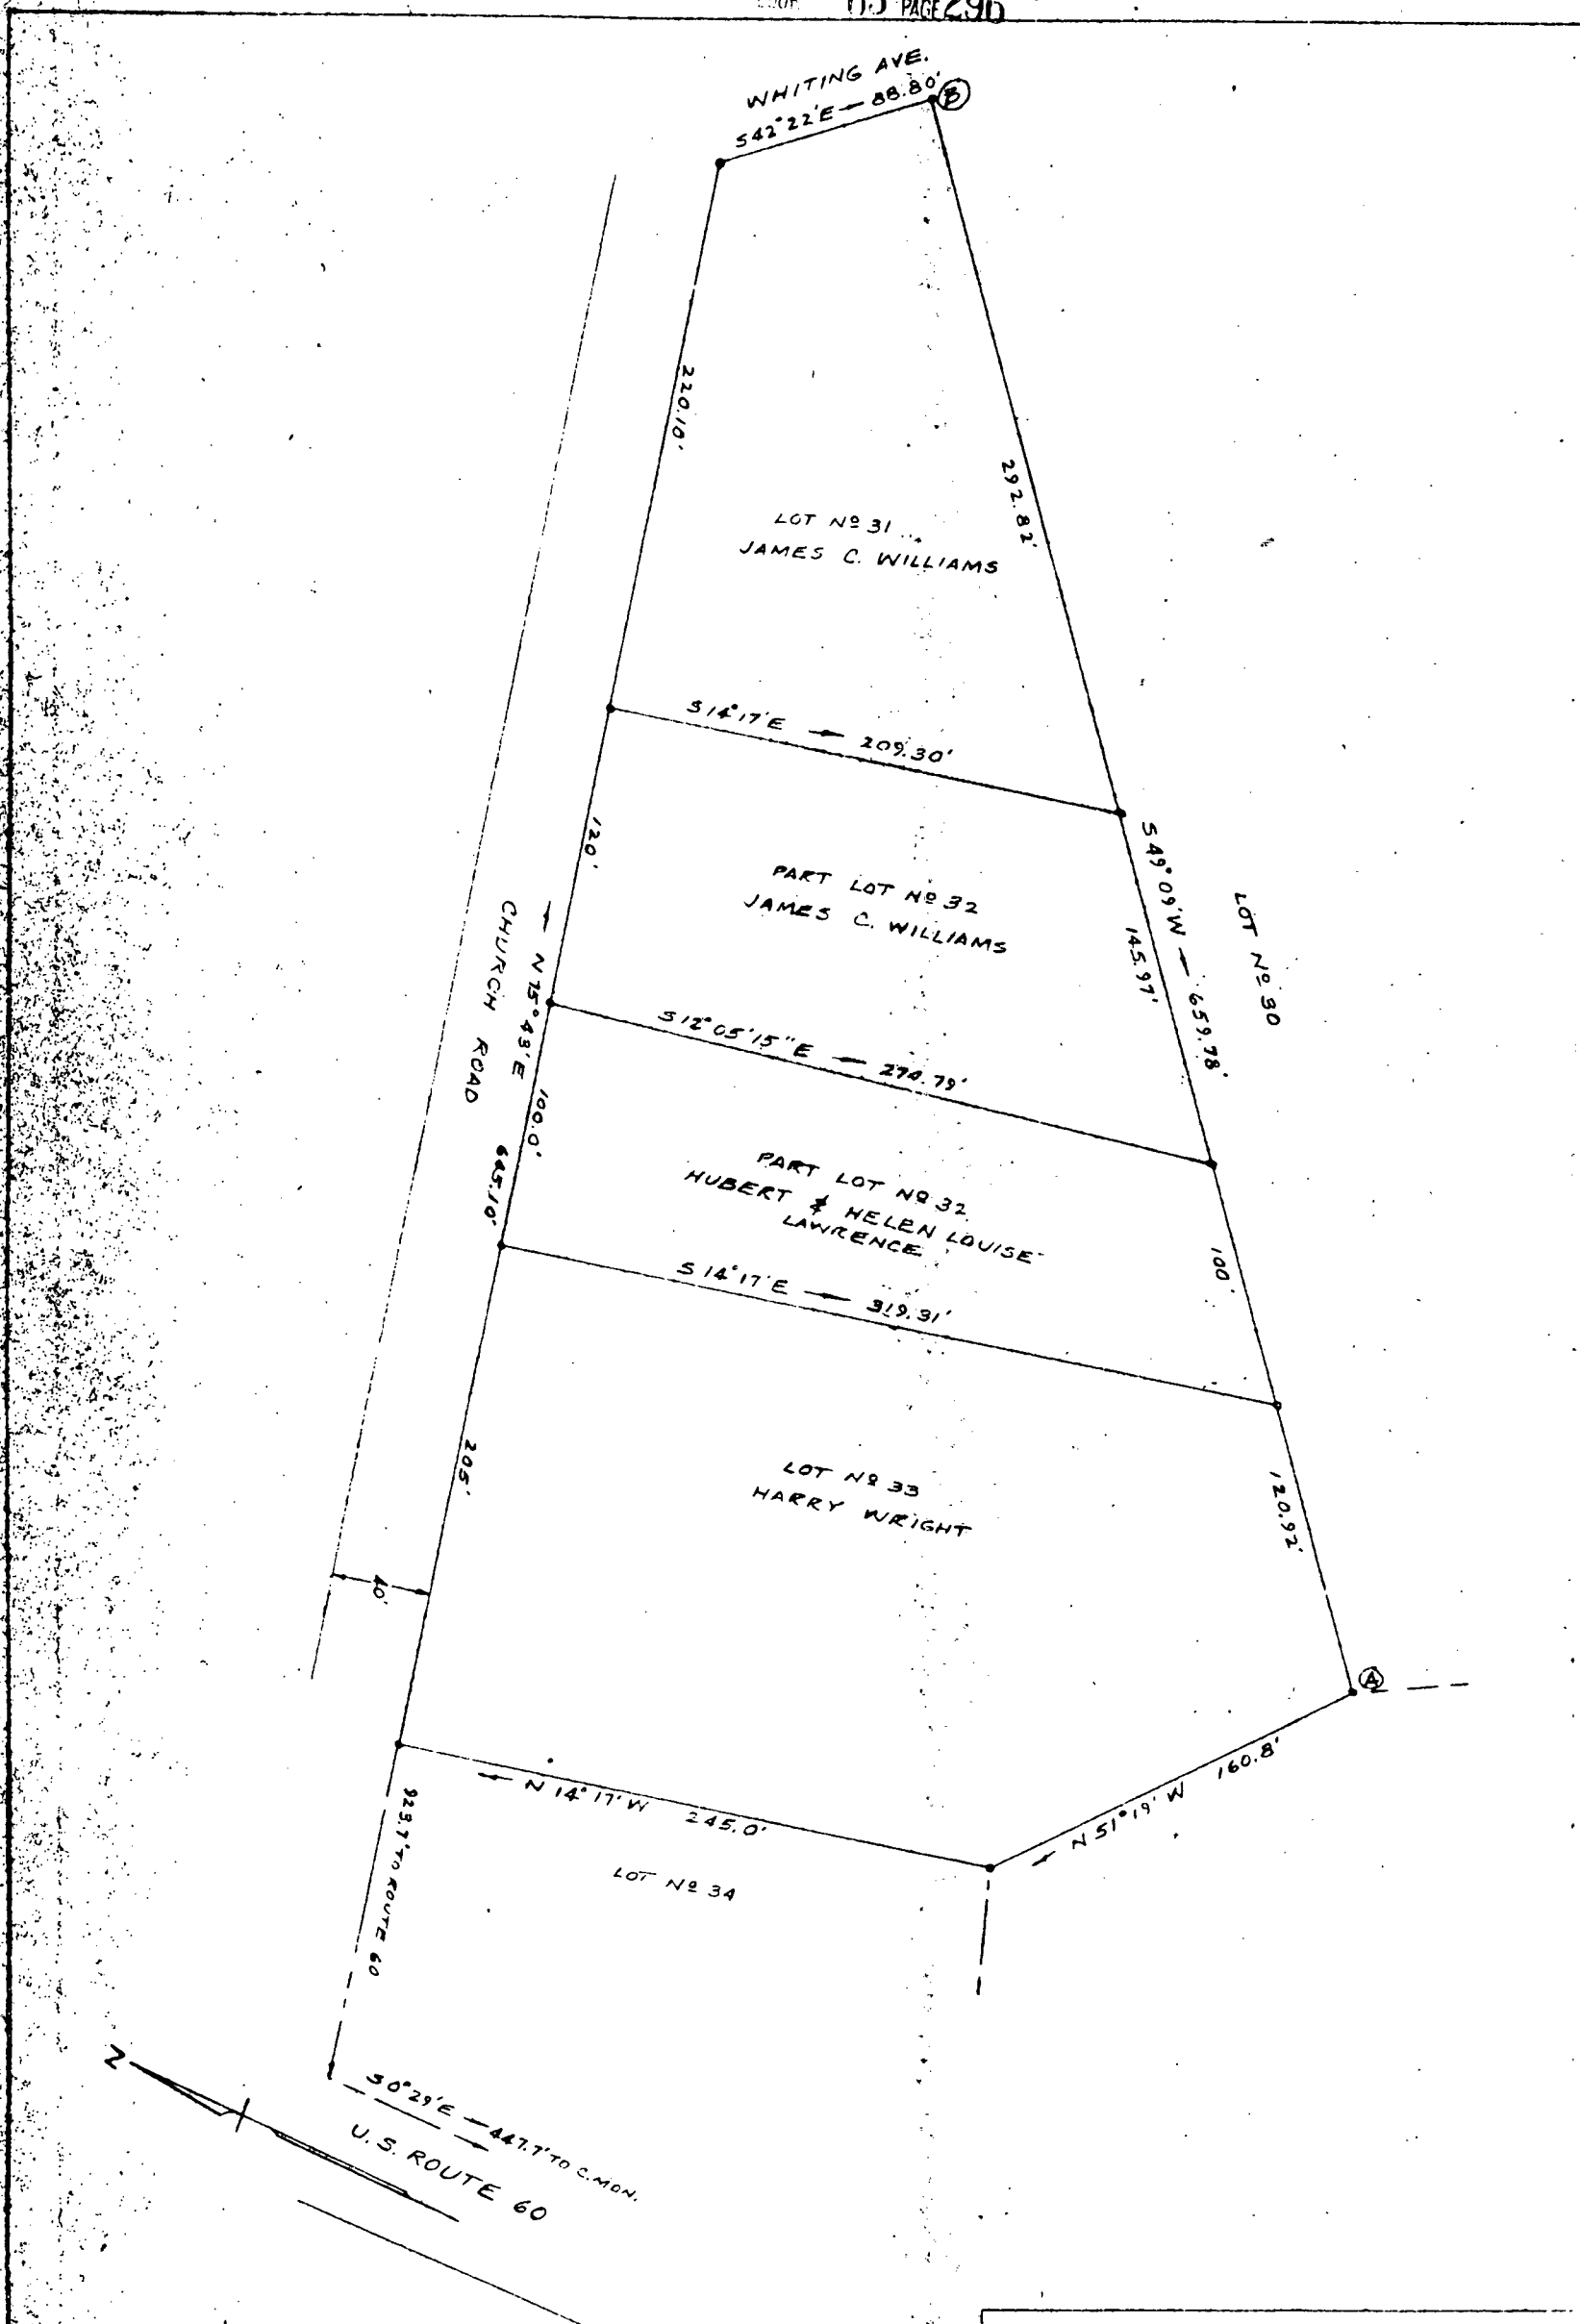

NOTES

SURVEY MADE WITH BEST INFORMATION AVAILABLE, TO CONFORM AS NEAR AS POSSIBLE WITH THE RECORDED SURVEY OF THE HARWOOD SUBDIVISION.
CERTIFICATION OF PLAT DEPENDENT ON PROPERTY LINE AGREEMENT BETWEEN ALL ADJACENT PROPERTY OWNERS TO LINE A-B.
LOT DESIGNATED AS HUBERT & HELEN LOUISE LAWRENCE
SUBJECT TO DEED OF CORRECTION.

Walter D. Thomas C.L.S. # 579

LOT SURVEYS

RE-SURVEY OF PART OF THE
HARWOOD SUBDIVISION

COUNTY OF JAMES CITY, VA.

NOVEMBER, 1957 SCALE 1"=60'

IRON PIPES ON ALL CORNERS