


LOT 16

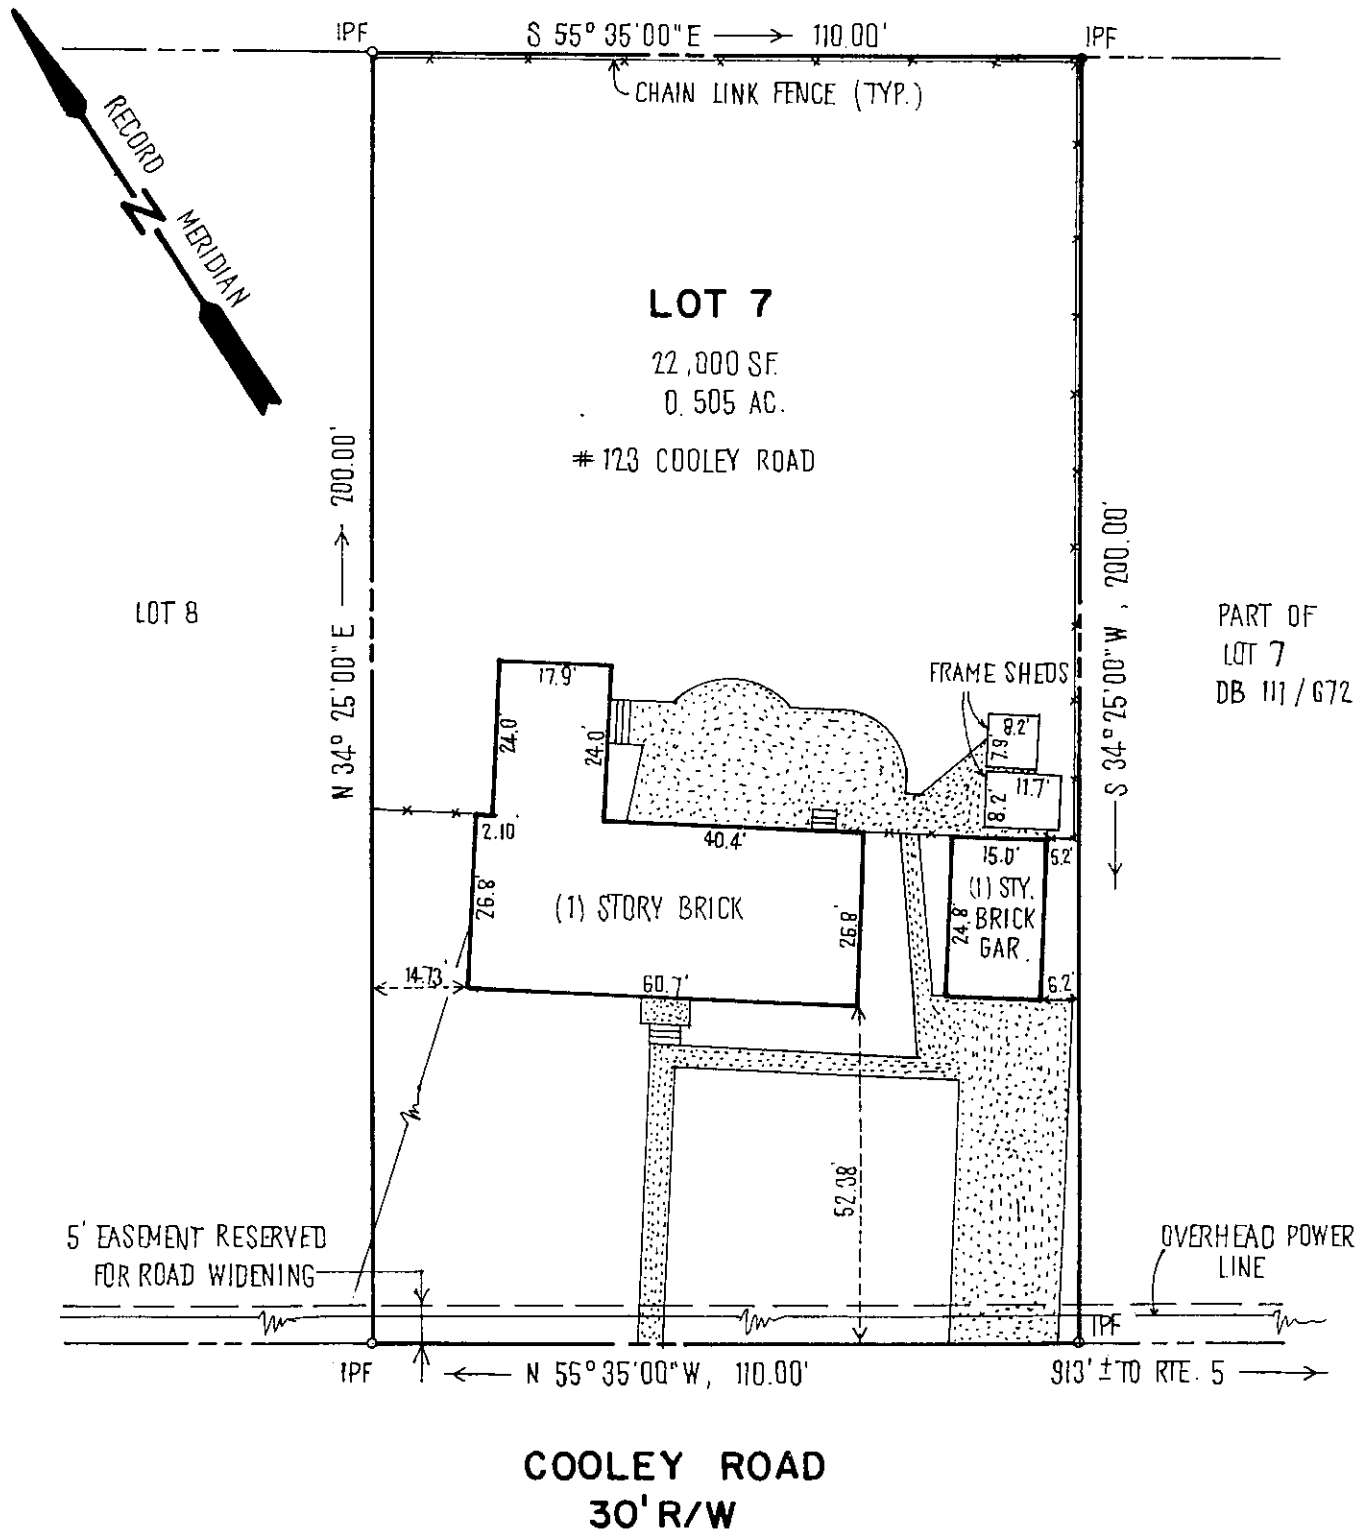

NOTE: LOT LIES IN FIRM ZONE "X"
(AREA OUTSIDE 500 YR FLOOD PLAIN)
ACCORDING TO COMMUNITY PANEL
*5102010035 B, DATED FEB. 6, 1991.

REF.:

PB 13/23
DB 51/236
DB 111/672

A SURVEY OF LOT 7, BLOCK B

INDIGO PARK

FOR CONVEYANCE TO:

THOMAS J. AND LAURIE R. BURNS

JAMES CITY COUNTY

VIRGINIA

DATE: JULY 22, 1993

SCALE: 1" = 30'



ENGINEERS ARCHITECTS SURVEYORS
INTERIOR DESIGNERS PLANNERS

JOB NO.

5364

P. O. BOX 3505 WILLIAMSBURG, VIRGINIA 23187 (804) 253-0673

FB M9/62