


 EASEMENT

 ADDITIONAL
MAINTENANCE AREA

 PROPERTY LINE

 BUILDING WALL

A circular professional seal for Edward J. Keller, a Land Surveyor in the Commonwealth of Virginia. The seal features a serrated outer edge. The text "COMMONWEALTH OF VIRGINIA" is arched across the top, and "LAND SURVEYOR" is arched across the bottom. In the center, the name "EDWARD J. KELLER" is printed above the license number "No. 001018". A handwritten signature, "EJK", is written below the license number.

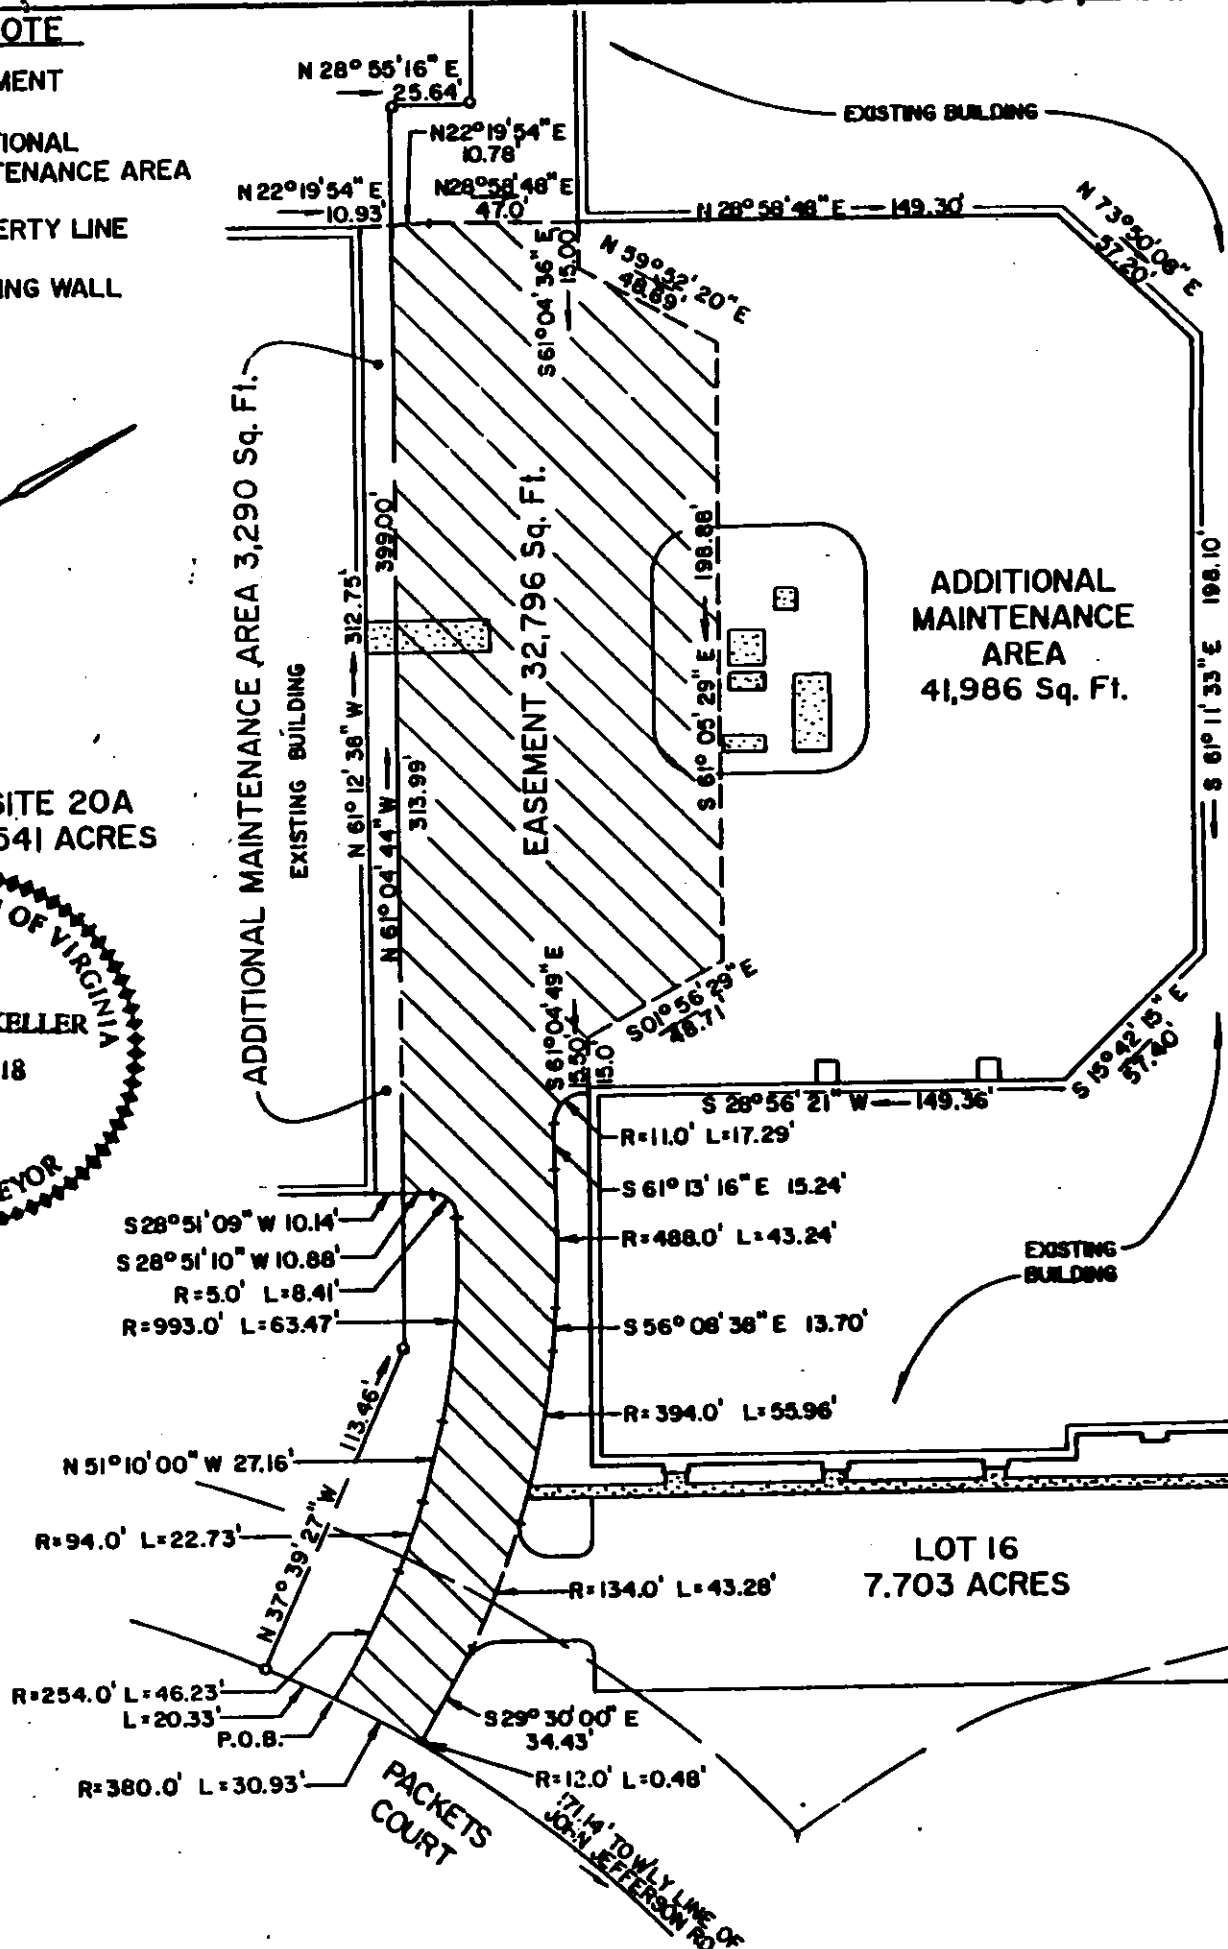

1. Edward J. Keller
HEREBY CERTIFY THAT THE
SURVEY REPRESENTED BY THIS
PLAT WAS MADE ON THIS DATE
AND IS CORRECT TO THE BEST OF
MY KNOWLEDGE AND BELIEF.
THERE ARE NO ENCROACHMENTS
OF OTHER BUILDINGS UNLESS
SHOWN HEREON.

KELLER LAND SURVEYING, P.C.
753D THIMBLE SHOALS BLVD.
NEWPORT NEWS, VIRGINIA 23606
TEL. 873-2770

**PLAT SHOWING EASEMENT FOR
SITE 20A
BUSCH CORPORATE CENTER
AND
ADDITIONAL MAINTENANCE AREAS
JAMES CITY COUNTY, VIRGINIA**

<i>TN</i>	CODE: 94-430	SCALE: 1" = 60'	TO: GOLDSTEIN	DATE: 11/16/94
-----------	--------------	-----------------	---------------	----------------