



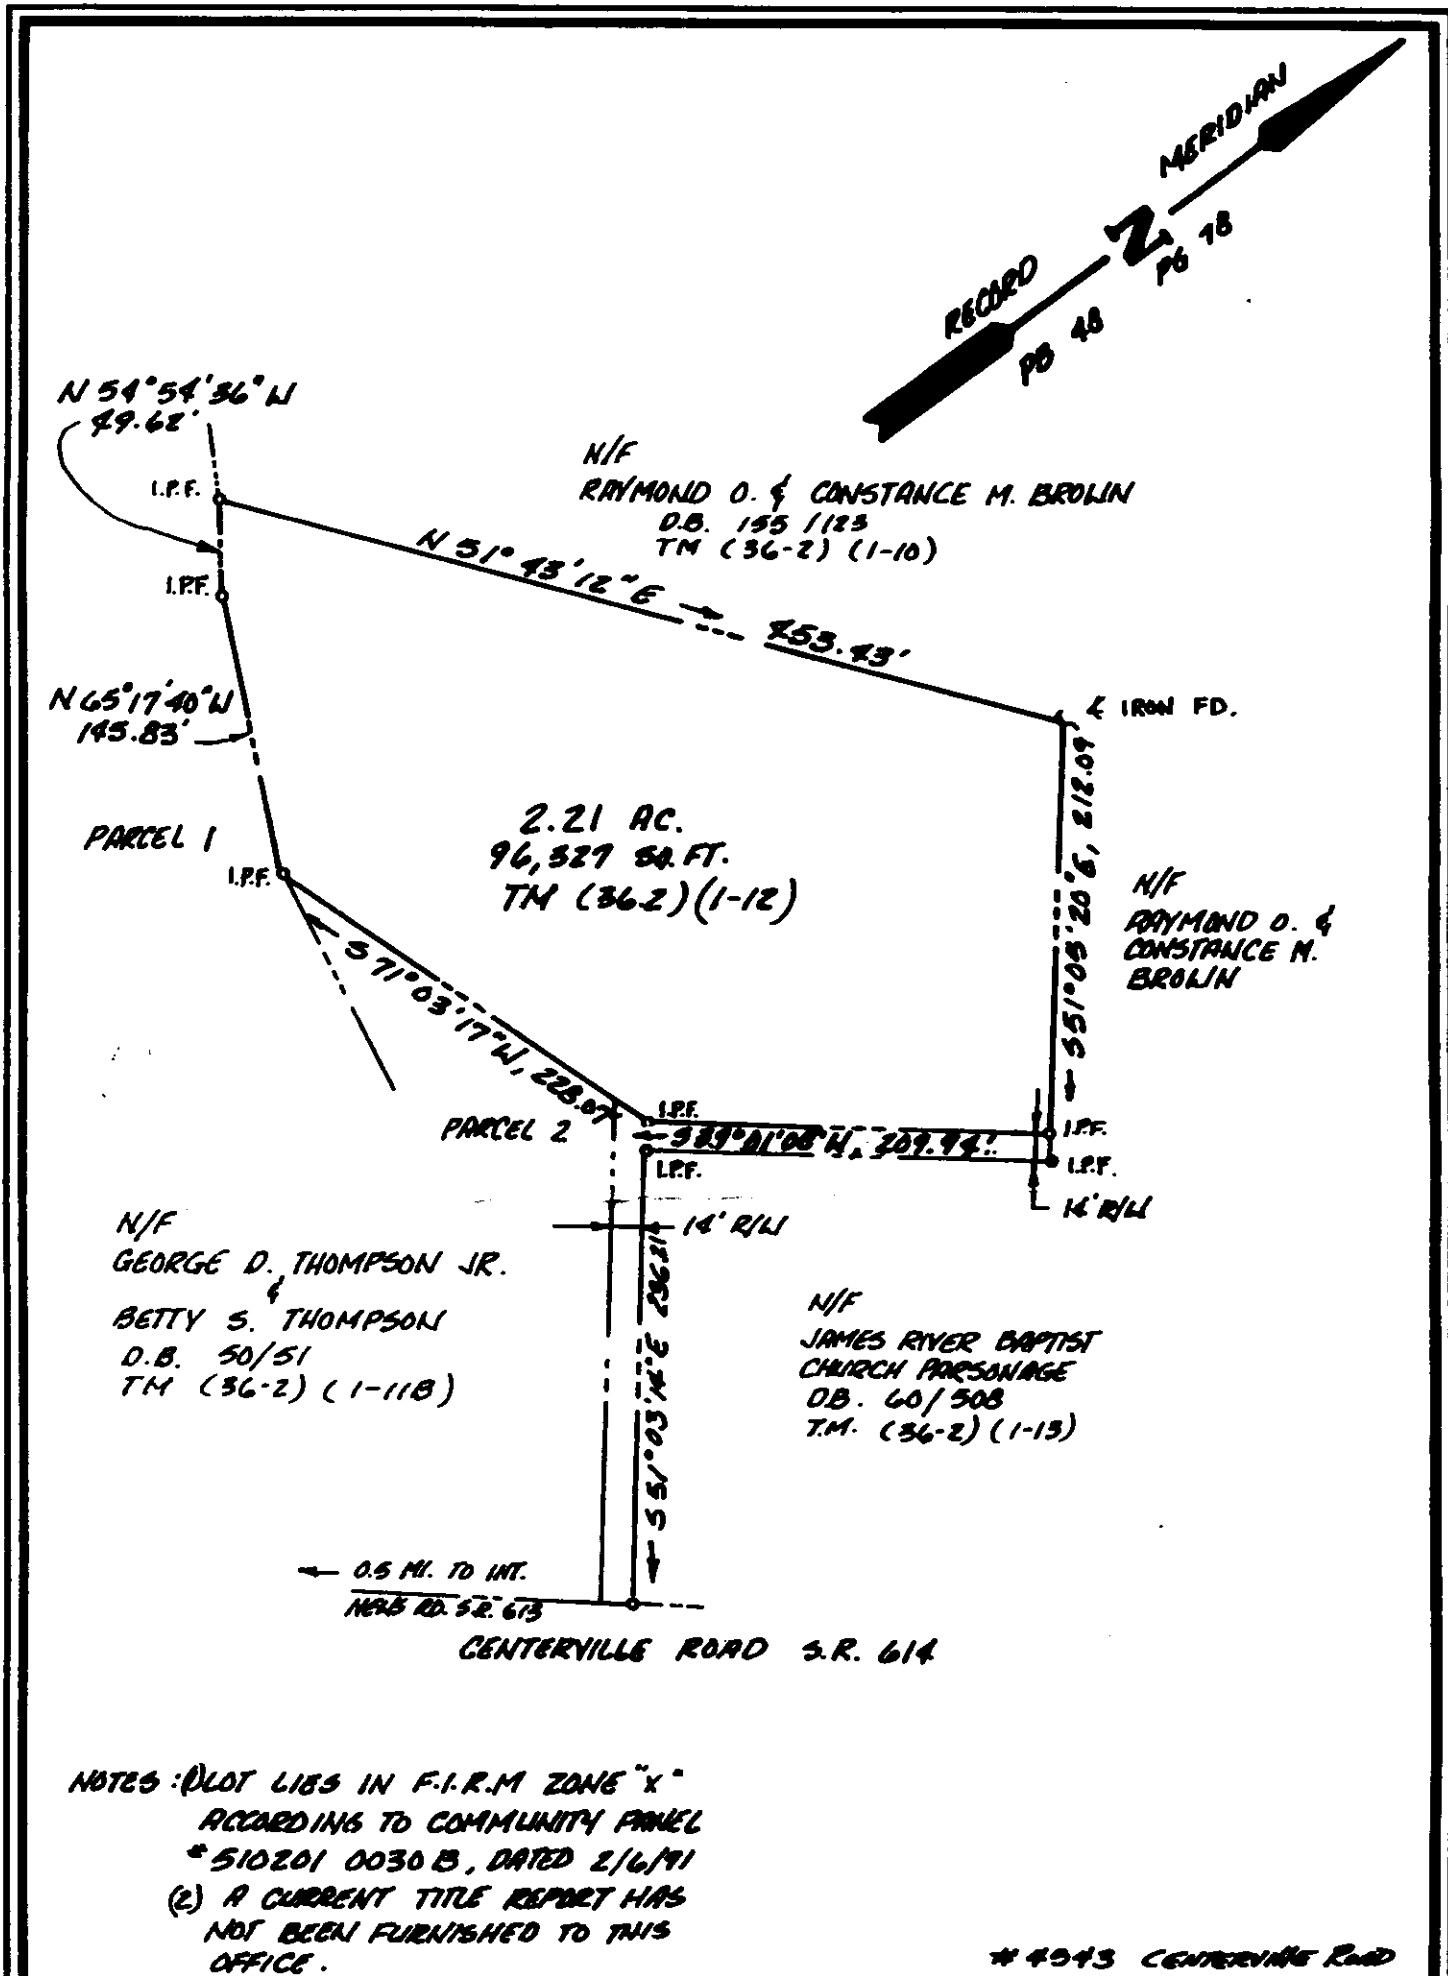

NOTES: (1) LOT LIES IN F.I.R.M ZONE "X"
ACCORDING TO COMMUNITY PANEL
* 510201 0030 B, DATED 2/6/91
(2) A CURRENT TITLE REPORT HAS
NOT BEEN FURNISHED TO THIS
OFFICE.

4943 CENTERVILLE ROAD

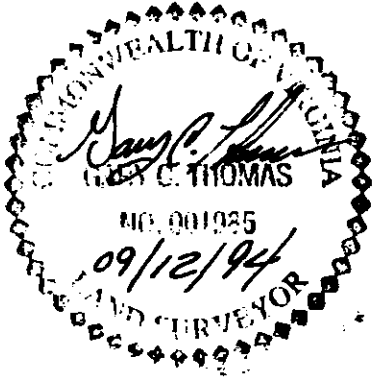

REF:
DB 62/384
DB 84/568
FB 113/45

A PHYSICAL SURVEY OF 2.2 ACRES STANDING IN THE NAME OF CHESTER L. & J.L. DUCKWORTH TO BE CONVEYED TO THOMAS A. THOMPSON JAMES CITY COUNTY VIRGINIA	
DATE: SEPTEMBER 12, 1994	SCALE: 1" = 100'
DJG ENGINEERS ARCHITECTS SURVEYORS INTERIOR DESIGNERS PLANNERS P.O. BOX 385 WILLIAMSBURG, VIRGINIA 23187 (804) 233-6873	JOB NO. 5657