


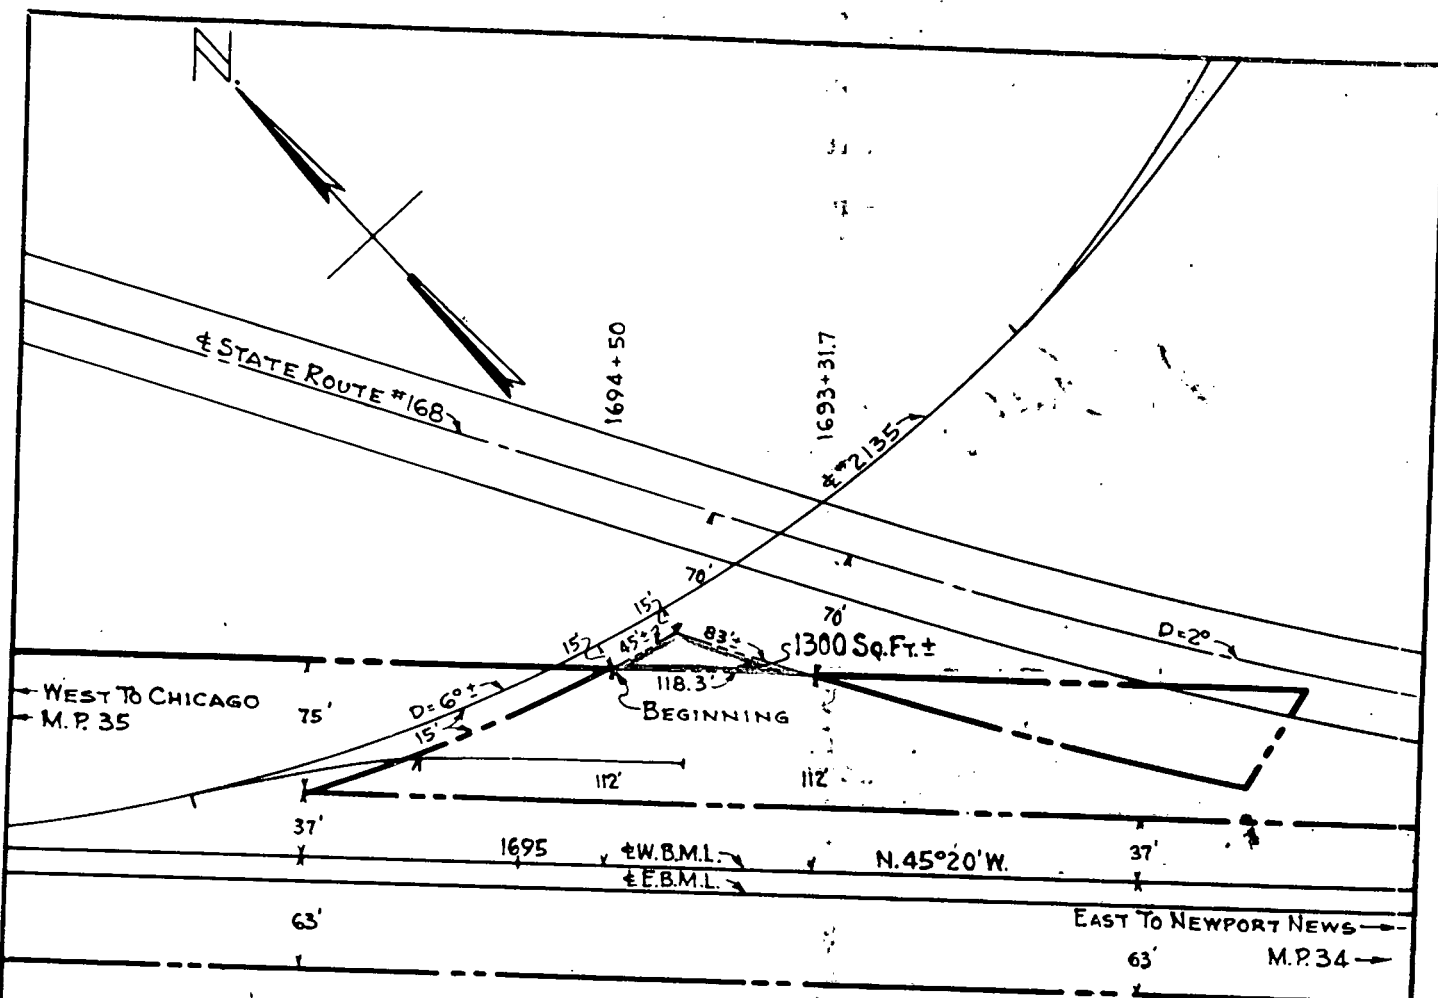

— LEGEND —
PROPERTY TO BE CONVEYED

A NAME CHANGE

REVISIONS

A 7-13-60 H. J. C. JR.

THE CHESAPEAKE AND OHIO RAILWAY COMPANY
CHIEF ENGINEER'S OFFICE
RICHMOND, VIRGINIA

PROPERTY TO BE CONVEYED TO
HUMBLE OIL & REFINING COMPANY

PENNIMAN

JAMES CITY COUNTY VIRGINIA

RICHMOND DIVISION — PENINSULA SUBDIVISION

SCALE: 1" = 100'

DATE: 6-30-59

DRAWN BY: H. J. C.

TRACED BY: H. J. C.

CHECKED BY:

VAL SEC.

V-2 V-2 E
25 1

DRAWING NO.

24883-3