


(NOW OR FORMERLY - J. W. FLETCHER)

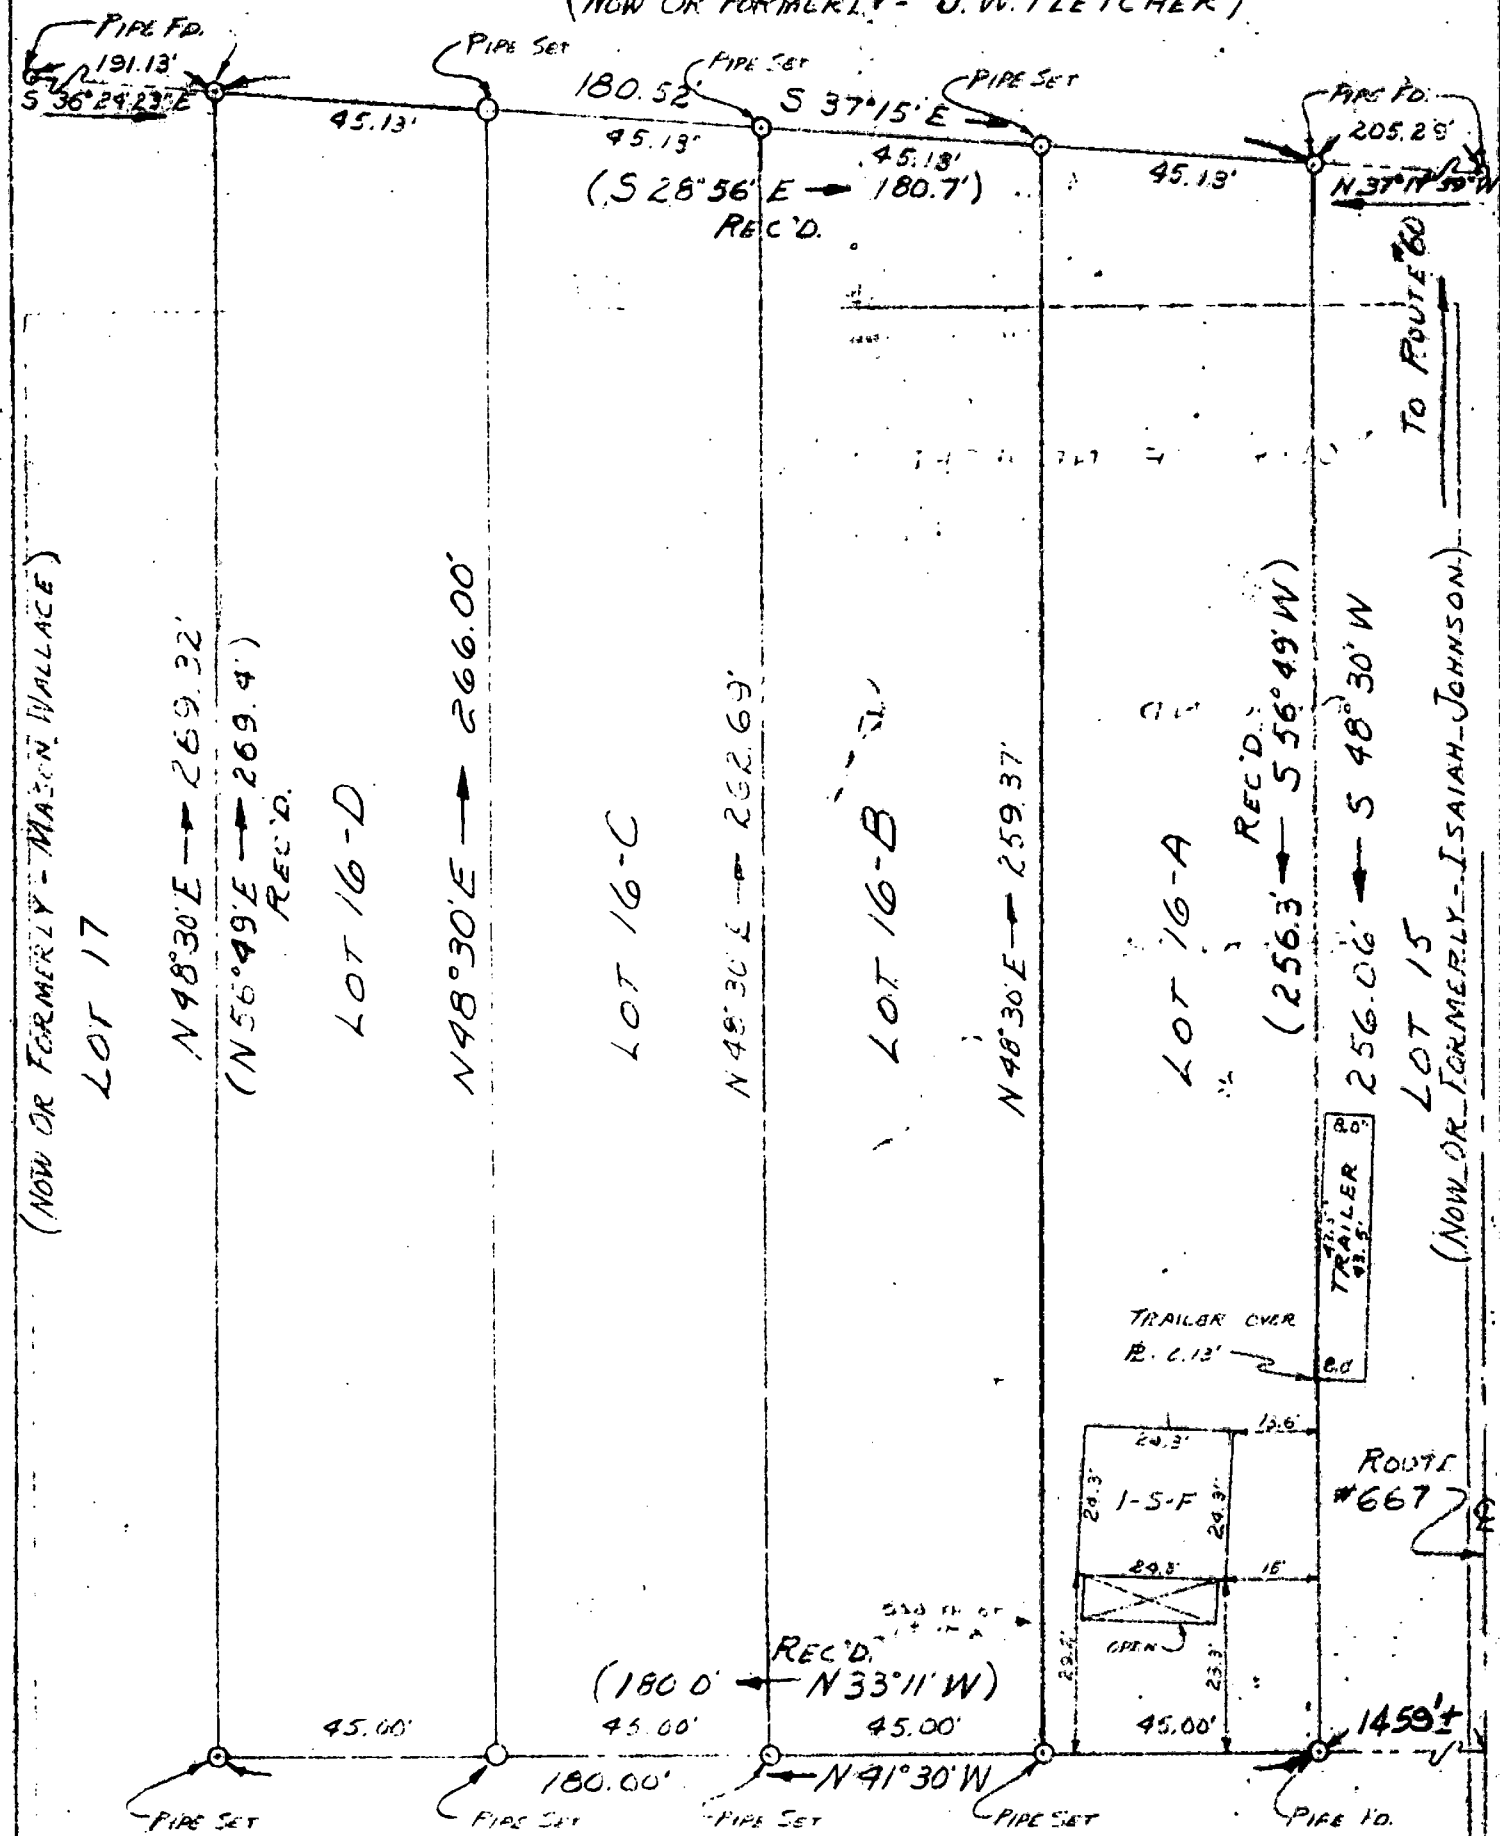

JAN. 1962
MAGNETIC NORTH

PLAT REFERENCE:
P.B. 9 Pg. 35

F.B. #123 Pg. 63, 66-68

ROUTE #656
MAGRUDER AVENUE
(40' R/W)
Recorded 10/25/62
D. B. 62, p. 351

SURVEY OF LOT-10 "SADIE LEE TAYLOR" MADE AT THE REQUEST OF JOSEPH SUSKIND

JAMES CITY COUNTY, VIRGINIA

David G. Cutler

DAVID G. CUTLER - CERT. LAND SURVEYOR

NEWPORT NEWS, VA.

SCALE: 1" = 30' DATE: FEB. 1, 1962

EX.
Original
mailed to
Joseph
Suskind,
345 54th St.
Newport News
Va., 11-15-
62.