
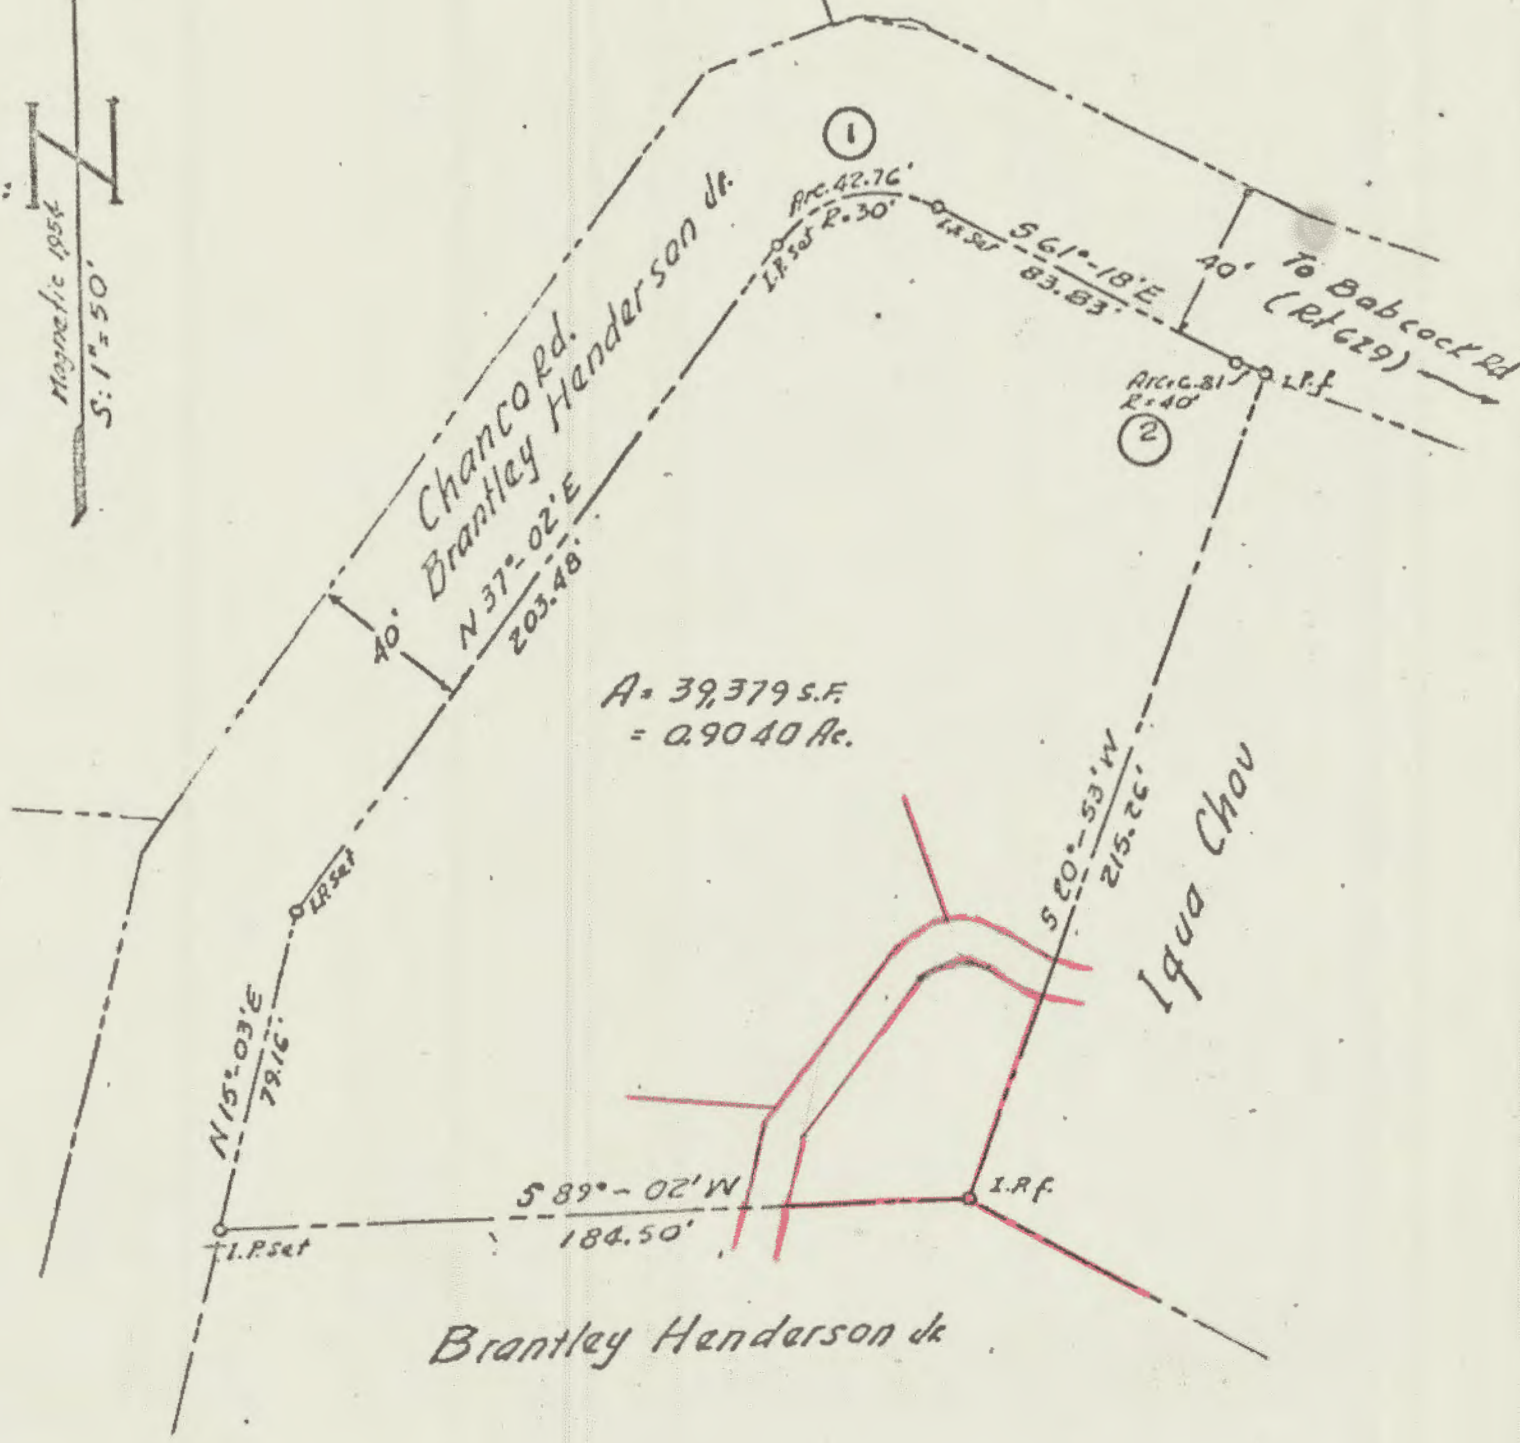


25-65B
(472)(14-5)

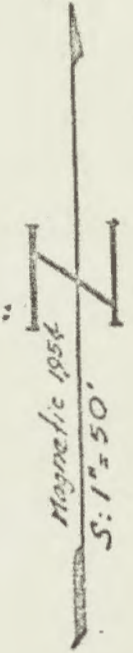

A = 39,379 S.F.
= 0.9040 Ac.

①
Δ = 81° 40'
R = 50'
T = 25.92'
Arc = 42.76
ch = 39.23
C.B. = N 77° 52' E

②
Δ = 9° 45'
R = 40'
T = 3.41
Arc = 6.81
ch = 6.80
C.B. = S 66° 10' 30" E

recorded 15 day of Aug 1961
in

D. B. No. 82 ; pages
W. Blanche Clerk

PLAT SHOWING
PORTION OF THE PROPERTY
of
BRANTLEY HENDERSON JR.
located off Babcock Rd. in Jamestown
District, James City County, Va. -

C. Conroy
C.L.S. 77C
Newport News, Va. June 22nd 1961