


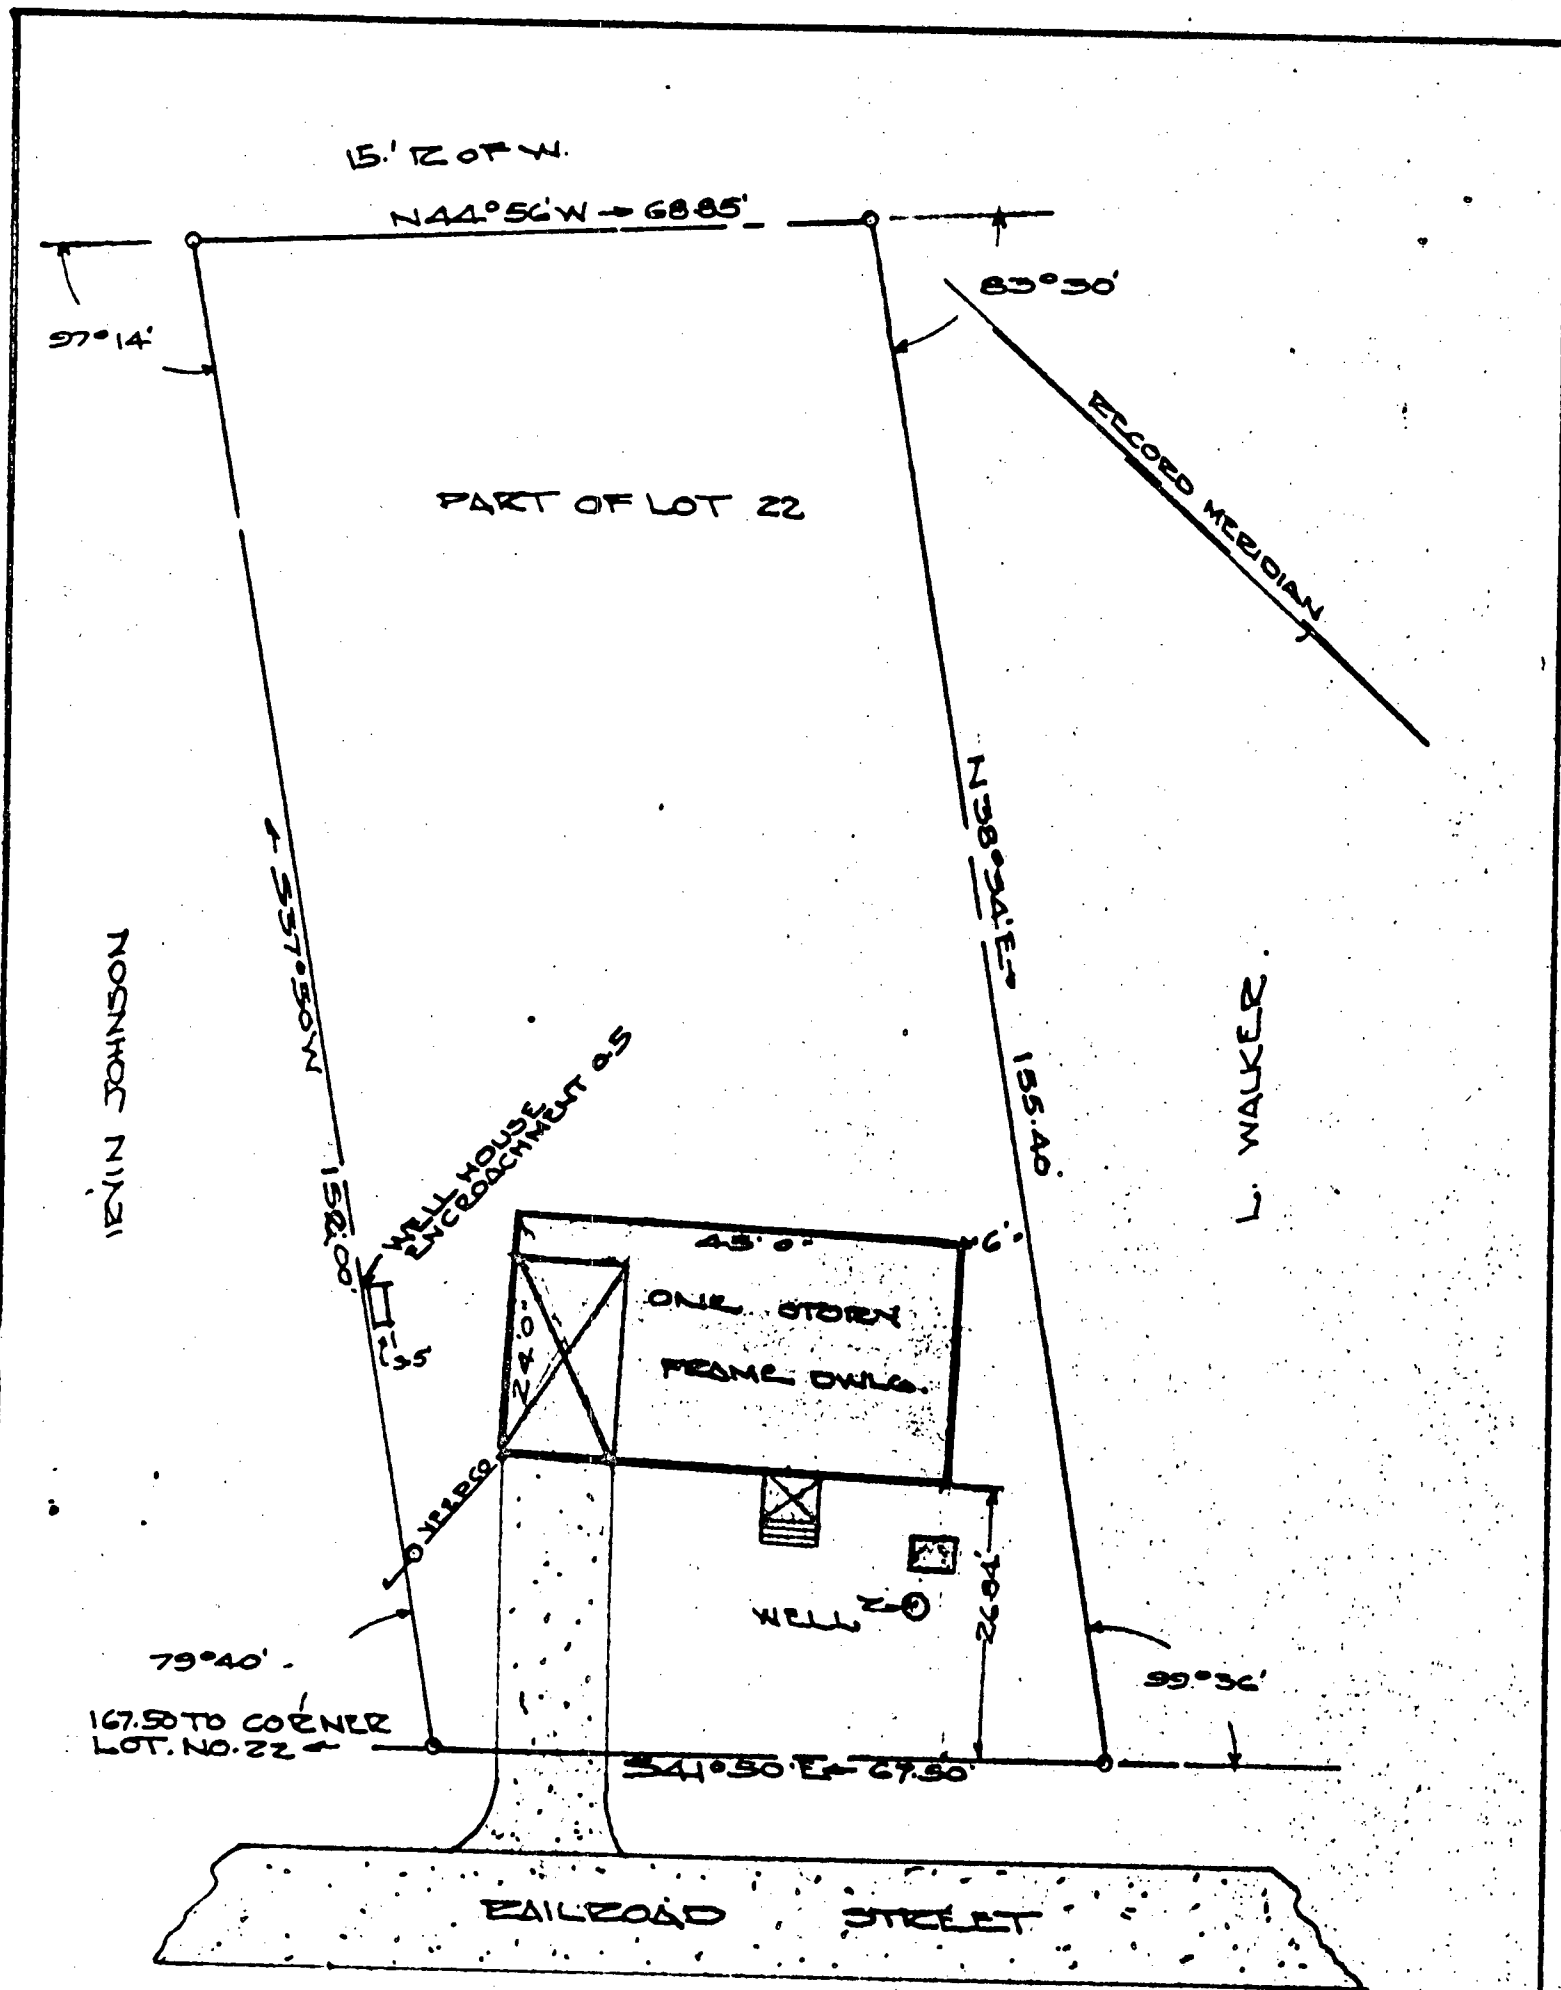

JAMESTOWN DIST. JAMES CITY COUNTY
 VIRGINIA
 ALEX HARWOOD SUBDIVISION, NEAR
 GROVE
 PLAT SHOWING BOUNDARY SURVEY
 AND LOCATION OF IMPROVEMENTS
 PART OF LOT NO. 22, SURVEYED FOR
 CLOYD M. & EDNA M. TRENT FOWLES
 JANUARY 15, 1965 SCALE 1" = 20'
 OCCUPATIONAL LINES HAVE BEEN ACCE-
 PATED. IRON PIPES SHOWN @ WERE PLACED
 BY GRANTORS.
 RECORD PLAT IS INCOMPLETE
 REVISED MARCH 6, 1965

VINCENT O. WILKINS
 MECHANIC, VIRGINIA

REGISTERED SURVEYOR
 LICENSE NO. 1014
 EXPIRATION DATE 1970

By D. M. Wilkins

6263

6