


BUNNIE NEWMAN

BEANTLEY HENDERSON

ESTHER V. BATCHLOR

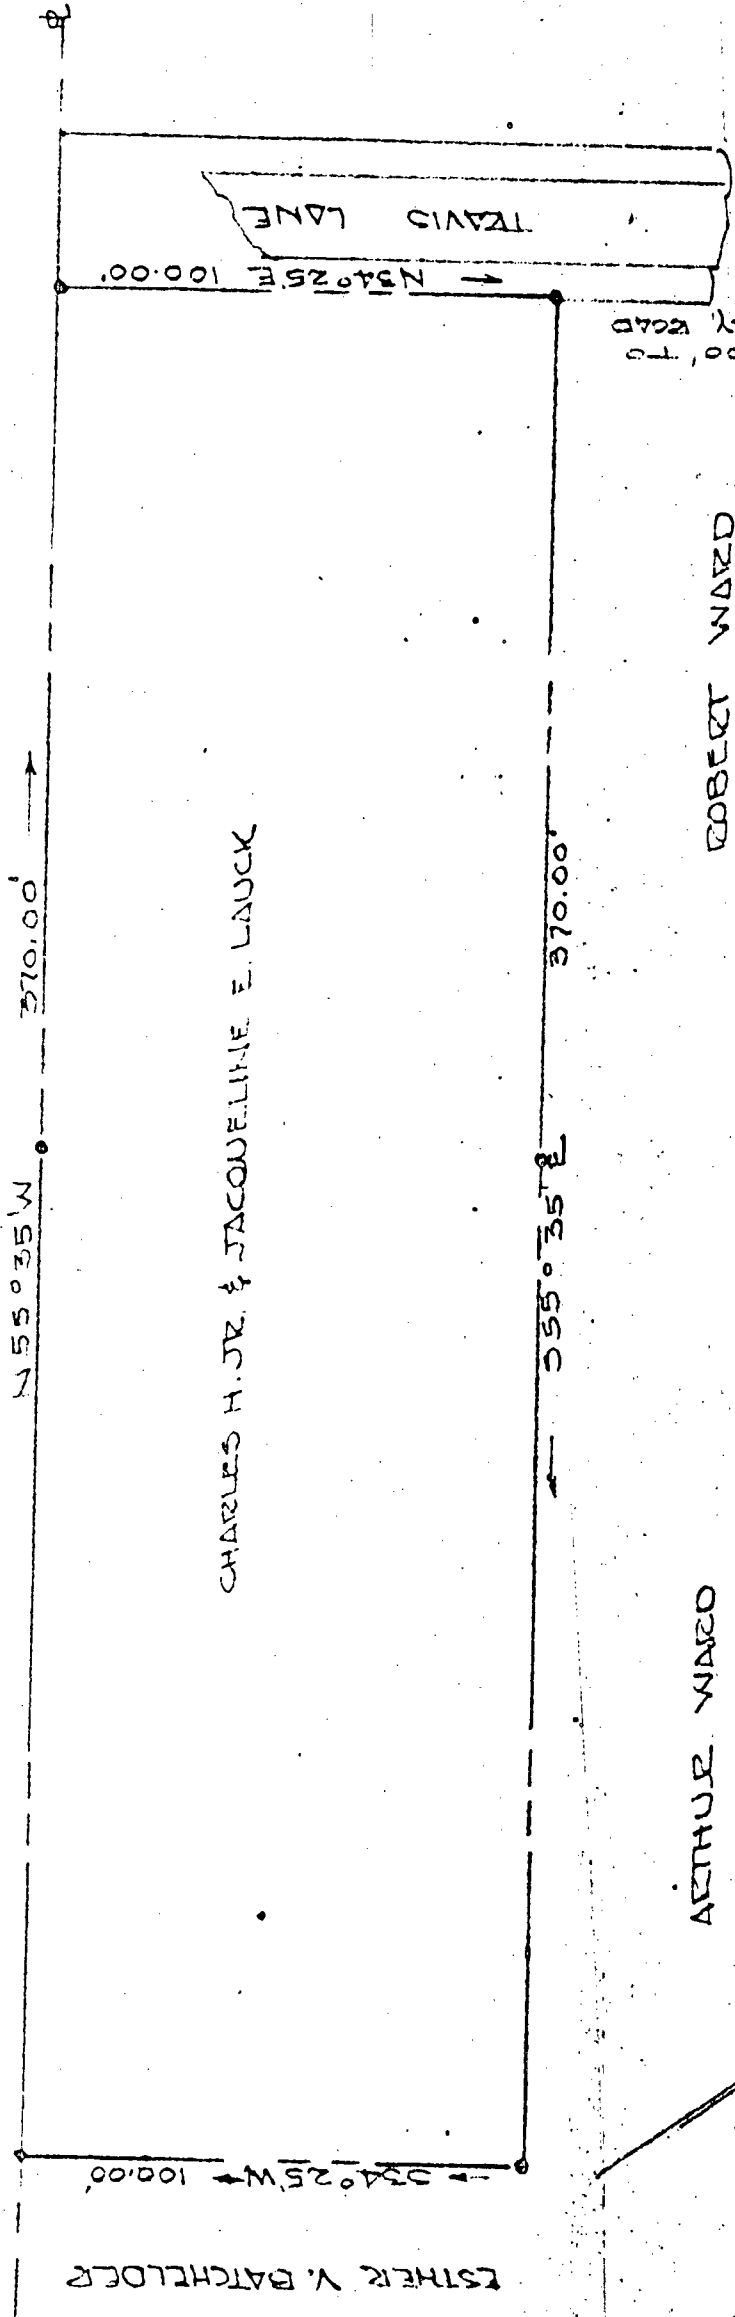

CHARLES H. JR. & JACQUELINE E. LAUCK

ARTHUR WARD

ROBERT WARD

THOMAS B. WARD  
WILLIAMSON, VIRGINIA  
REGISTERED PLACER  
1930 JUNE 10  
WILLIAMSON, VIRGINIA  
CITY ENGINEER 1936

JAMESTOWN DIST. JAMES CITY COUNTY VIRGINIA  
190160 PARK DEVELOPMENT  
PLAT SHOWING BOUNDARY SURVEY OF LAND  
STANDING IN THE NAME OF —  
CHARLES H. JR. AND JACQUELINE E. LAUCK  
NOVEMBER 25 1964  
SCALE 1" = 40'  
IRON PIPE MARKERS SHOWN.