


REVISED	FORM	FEDERAL AID	STATE	PROJECT	ROUTE	STATE	PROJECT	SHEET
DATE	NO.	PROJECT	PROJECT	PROJECT	PROJECT	PROJECT	PROJECT	NO.
2-7-94								
5-12-94								
6-10-94								
10-27-94								
12-22-94								
3	VA.				199	0199-047-F03	RH-204, C-501	188

DESIGN FEATURES RELATING TO CONSTRUCTION OR TO REGULATION AND CONTROL OF TRAFFIC MAY BE SUBJECT TO CHANGE AS DEEMED NECESSARY BY THE DEPARTMENT.

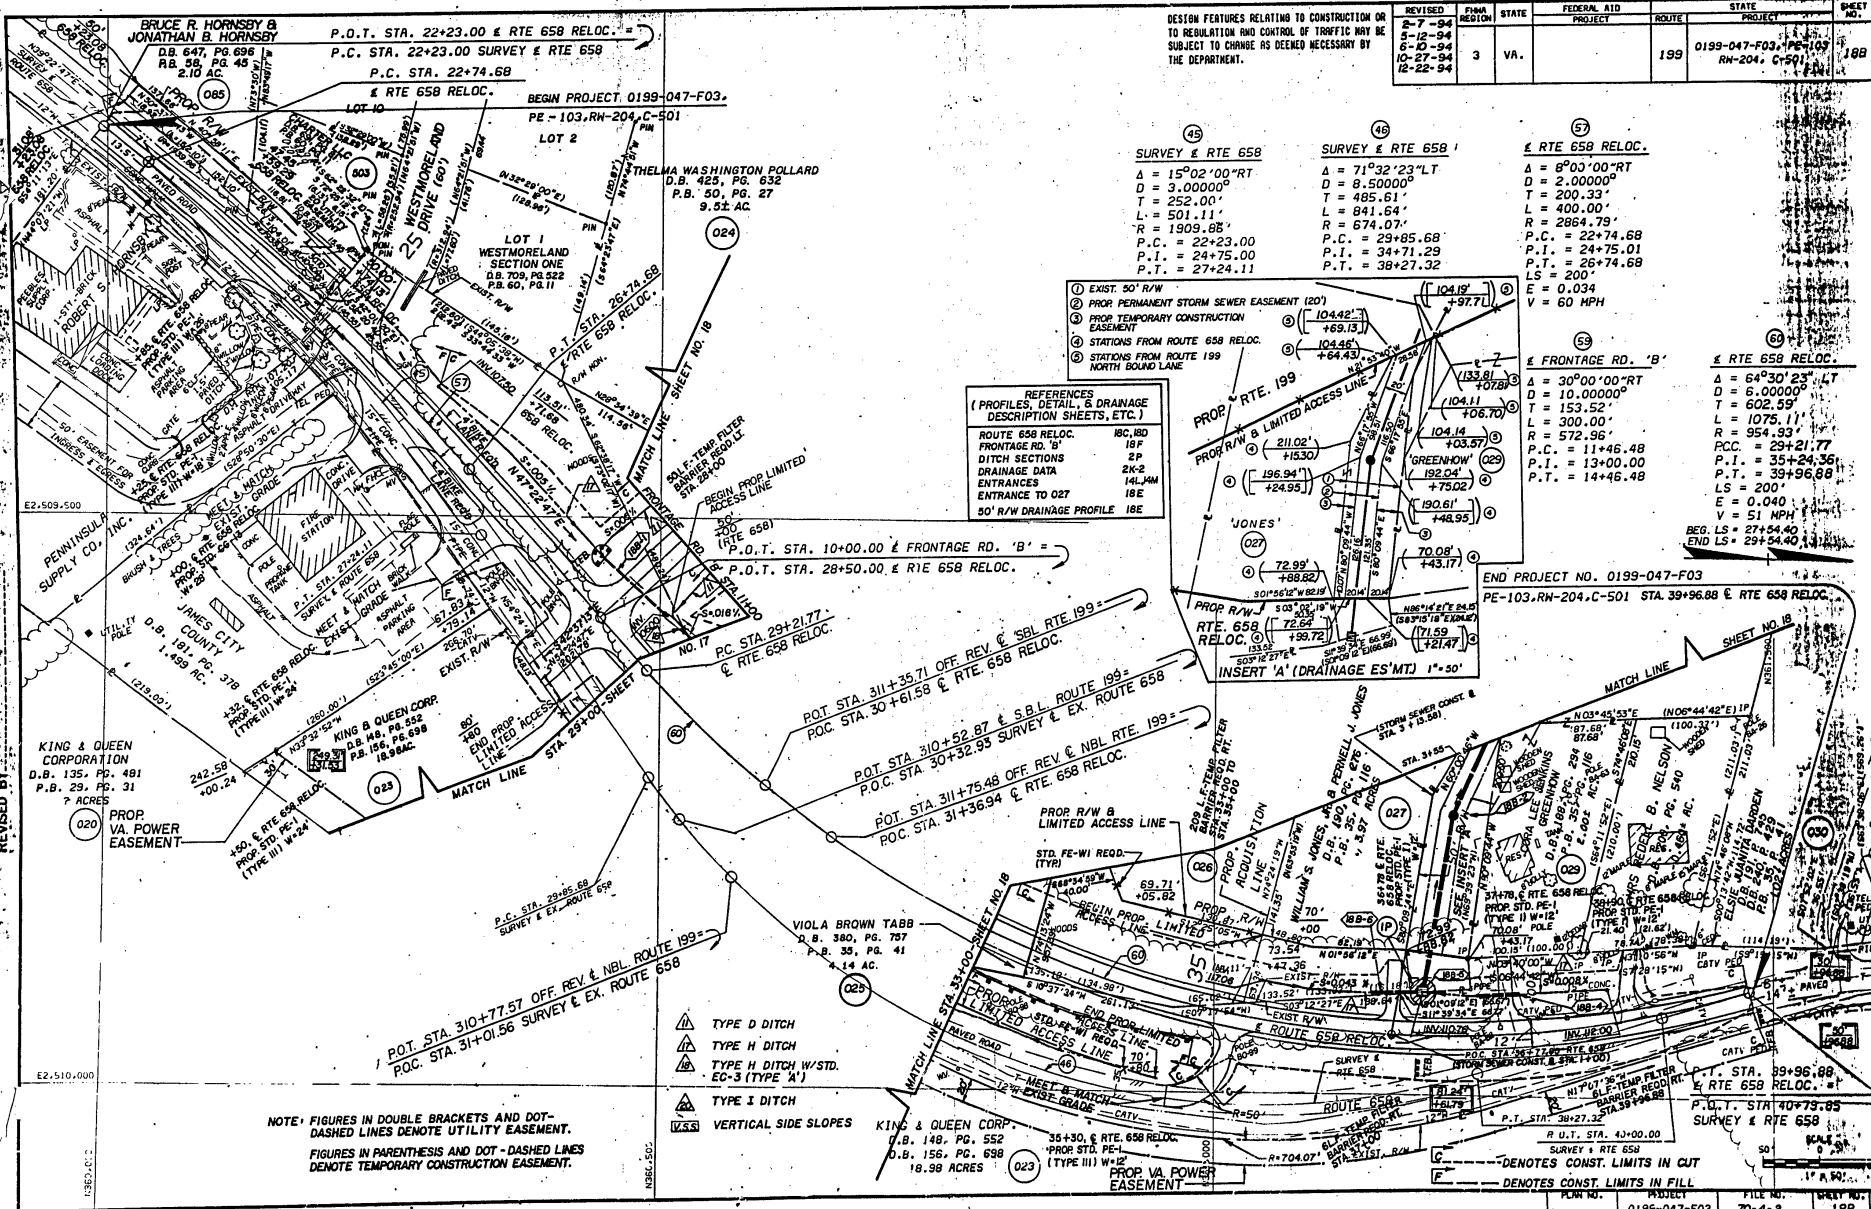


45
SURVEY & RTE 658
Δ = 15°02'00"RT
D = 3.00000'
T = 252.00'
L = 501.11'
R = 1909.88'
P.C. = 22+23.00
P.T. = 24+75.00
P.T. = 27+24.11

46
SURVEY & RTE 658
Δ = 71°32'23"LT
D = 8.50000'
T = 485.61'
L = 841.64'
R = 674.07'
P.C. = 23+95.68
P.T. = 34+71.29
P.T. = 38+27.32

47
RTE 658 RELOC.
Δ = 8°00'00"RT
D = 2.00000'
T = 200.33'
L = 400.00'
R = 2864.79'
P.C. = 22+74.68
P.T. = 24+75.01
P.T. = 26+74.68
LS = 200'
E = 0.03'
V = 60 MPH

48
RTE 658 RELOC.
Δ = 64°30'23"LT
D = 10.00000'
T = 602.59'
L = 1075.11'
R = 954.93'
P.C. = 11+46.48
P.T. = 13+00.00
P.T. = 39+96.88
LS = 200'
E = 0.040
V = 51 MPH
REG. LS = 27+54.40
END LS = 29+54.00

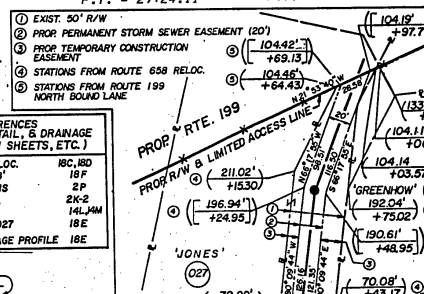

- REFERENCES
(PROFILES, DETAIL, & DRAINAGE DESCRIPTION SHEETS, ETC.)
- ROUTE 658 RELOC. RC, RD 18P
 - FRONTAGE RD. 'B' 2P
 - DITCH SECTIONS 2K-C
 - DRAINAGE DATA 14L-M
 - ENTRANCES 18E
 - ENTRANCE TO 027
 - 50' R/W DRAINAGE PROFILE 18E

- TYPE D DITCH
- TYPE H DITCH
- TYPE H DITCH W/STD. EC-3 (TYPE 'A')
- TYPE I DITCH
- VERTICAL SIDE SLOPES

NOTE: FIGURES IN DOUBLE BRACKETS AND DOT-DASHED LINES DENOTE UTILITY EASEMENT. FIGURES IN PARENTHESIS AND DOT-DASHED LINES DENOTE TEMPORARY CONSTRUCTION EASEMENT.

--- DENOTES CONST. LIMITS IN CUT
--- DENOTES CONST. LIMITS IN FILL

FORM NO.	PROJECT	FILE NO.	SHEET NO.
	0195-047-F03	70-4-2	188

 REVISED BY: