


CURVE TABLE

CURVE	LENGTH	RADIUS	TANGENT	CHORD BEARING	CHORD	DELTA
C1	35.72'	29.50'	20.41'	S39°27'35"W	33.57'	69°22'05"

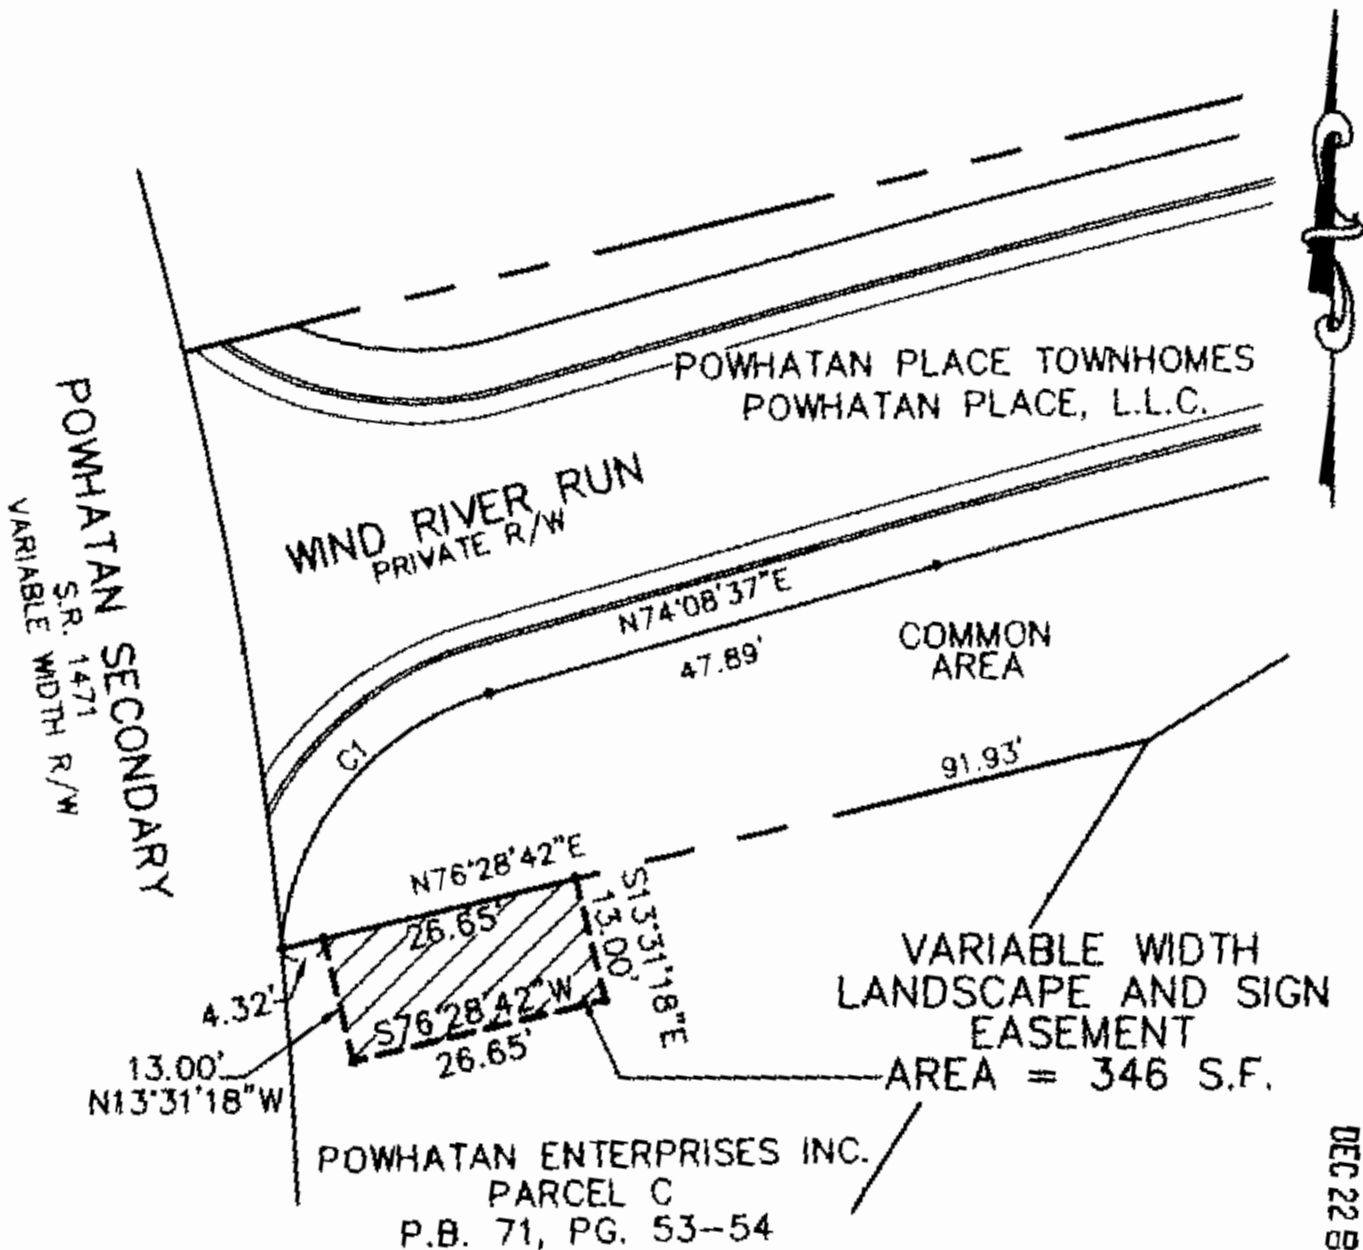

DEC 28 01 02

PLAT SHOWING  
**LANDSCAPE AND  
 SIGN EASEMENT**

TO BE CONVEYED TO  
**POWHATAN PLACE, L.L.C.**

FROM  
**POWHATAN ENTERPRISES, INC.**  
 BERKELEY DISTRICT, JAMES CITY COUNTY, VIRGINIA  
 SCALE: 1" = 20' DATE: 06/28/00



**LANDMARK  
 DESIGN GROUP**

Engineers • Planners • Surveyors  
 Landscape Architects • Environmental Consultants

4029 Ironbound Road  
 Suite 100  
 Williamsburg, VA 23188  
 Tel. (757) 253-2975  
 Fax (757) 229-0049  
 Email: lmdg@landmarkdgb.com

5544 Greenwich Road  
 Suite 200  
 Virginia Beach, VA 23462  
 Tel. (757) 473-2000  
 Fax (757) 497-7933  
 Email: lmdg@landmarkdg.com

DRAWN BY: PF	PROJ. NO.: 1980232-000.35
CHKD. BY: AJR	DWG. NO.: 11666 W