

OWNER'S CERTIFICATE:

THE SUBDIVISION OF LAND SHOWN ON THIS PLAT AND KNOWN AS SIX MT. ZION ESTATES IS WITH THE FREE CONSENT AND IN ACCORDANCE WITH THE DESIRE OF THE UNDERSIGNED OWNERS, PROPRIETORS, AND/OR TRUSTEES

10-15-01

DATE Gene A. Richardson
SIGNATURE
Gene A. Richardson
NAME PRINTED

10-16-01

DATE Amanda H. Richardson
SIGNATURE
Amanda H. Richardson
NAME PRINTED

CERTIFICATE OF NOTARIZATION:

COMMONWEALTH OF VIRGINIA
CITY/COUNTY OF JAMES CITY I, Glenn Gilley, A NOTARY PUBLIC IN AND FOR THE CITY/COUNTY AND STATE AFORESAID, DO HEREBY CERTIFY THAT THE PERSONS WHOSE NAMES ARE SIGNED TO THE FORGOING WRITING HAVE ACKNOWLEDGED THE SAME BEFORE ME IN THE CITY/COUNTY AFORESAID, GIVEN UNDER MY NAME THIS 15TH DAY OF Oct, 2001.

Glenn Gilley
SIGNATURE

MY COMMISSION EXPIRES May 31 2003.

CERTIFICATE OF APPROVAL:

THIS SUBDIVISION IS APPROVED BY THE UNDERSIGNED IN ACCORDANCE WITH EXISTING SUBDIVISION REGULATIONS AND MAY BE ADMITTED TO RECORD.

11/08/01
DATE [Signature]
VIRGINIA DEPARTMENT OF TRANSPORTATION

11-9-01
DATE [Signature]
VIRGINIA DEPARTMENT OF HEALTH

12/5/01
DATE [Signature]
SUBDIVISION AGENT OF JAMES CITY COUNTY

CERTIFICATE OF SOURCE OF TITLE:

THE PROPERTY SHOWN ON THIS PLAT WAS CONVEYED BY ROBERT A. STEWART TO GENE AMANDA RICHARDSON BY DEED DATED 05/16/98 AND RECORDED IN THE OFFICE OF THE CLERK OF THE CIRCUIT COURT OF THE COUNTY OF JAMES CITY IN DEED BOOK 790, PAGE 485, RECORDED 05/31/98.


SURVEYOR'S CERTIFICATE:

I HEREBY CERTIFY THAT TO THE BEST OF MY KNOWLEDGE OR BELIEF, THIS PLAT COMPLIES WITH ALL OF THE REQUIREMENTS OF THE BOARD OF SUPERVISORS AND ORDINANCES OF THE COUNTY OF JAMES CITY, VIRGINIA REGARDING THE PLATTING OF SUBDIVISIONS WITHIN THIS COUNTY.

[Signature] 10/10/01
DEAN E. RAYNES C.L.S. #1033 DATE



HIS LAND SURVEYING, INC.
P.O. BOX 100
PROVIDENCE FORGE VIRGINIA 23140
(804) 988-7017

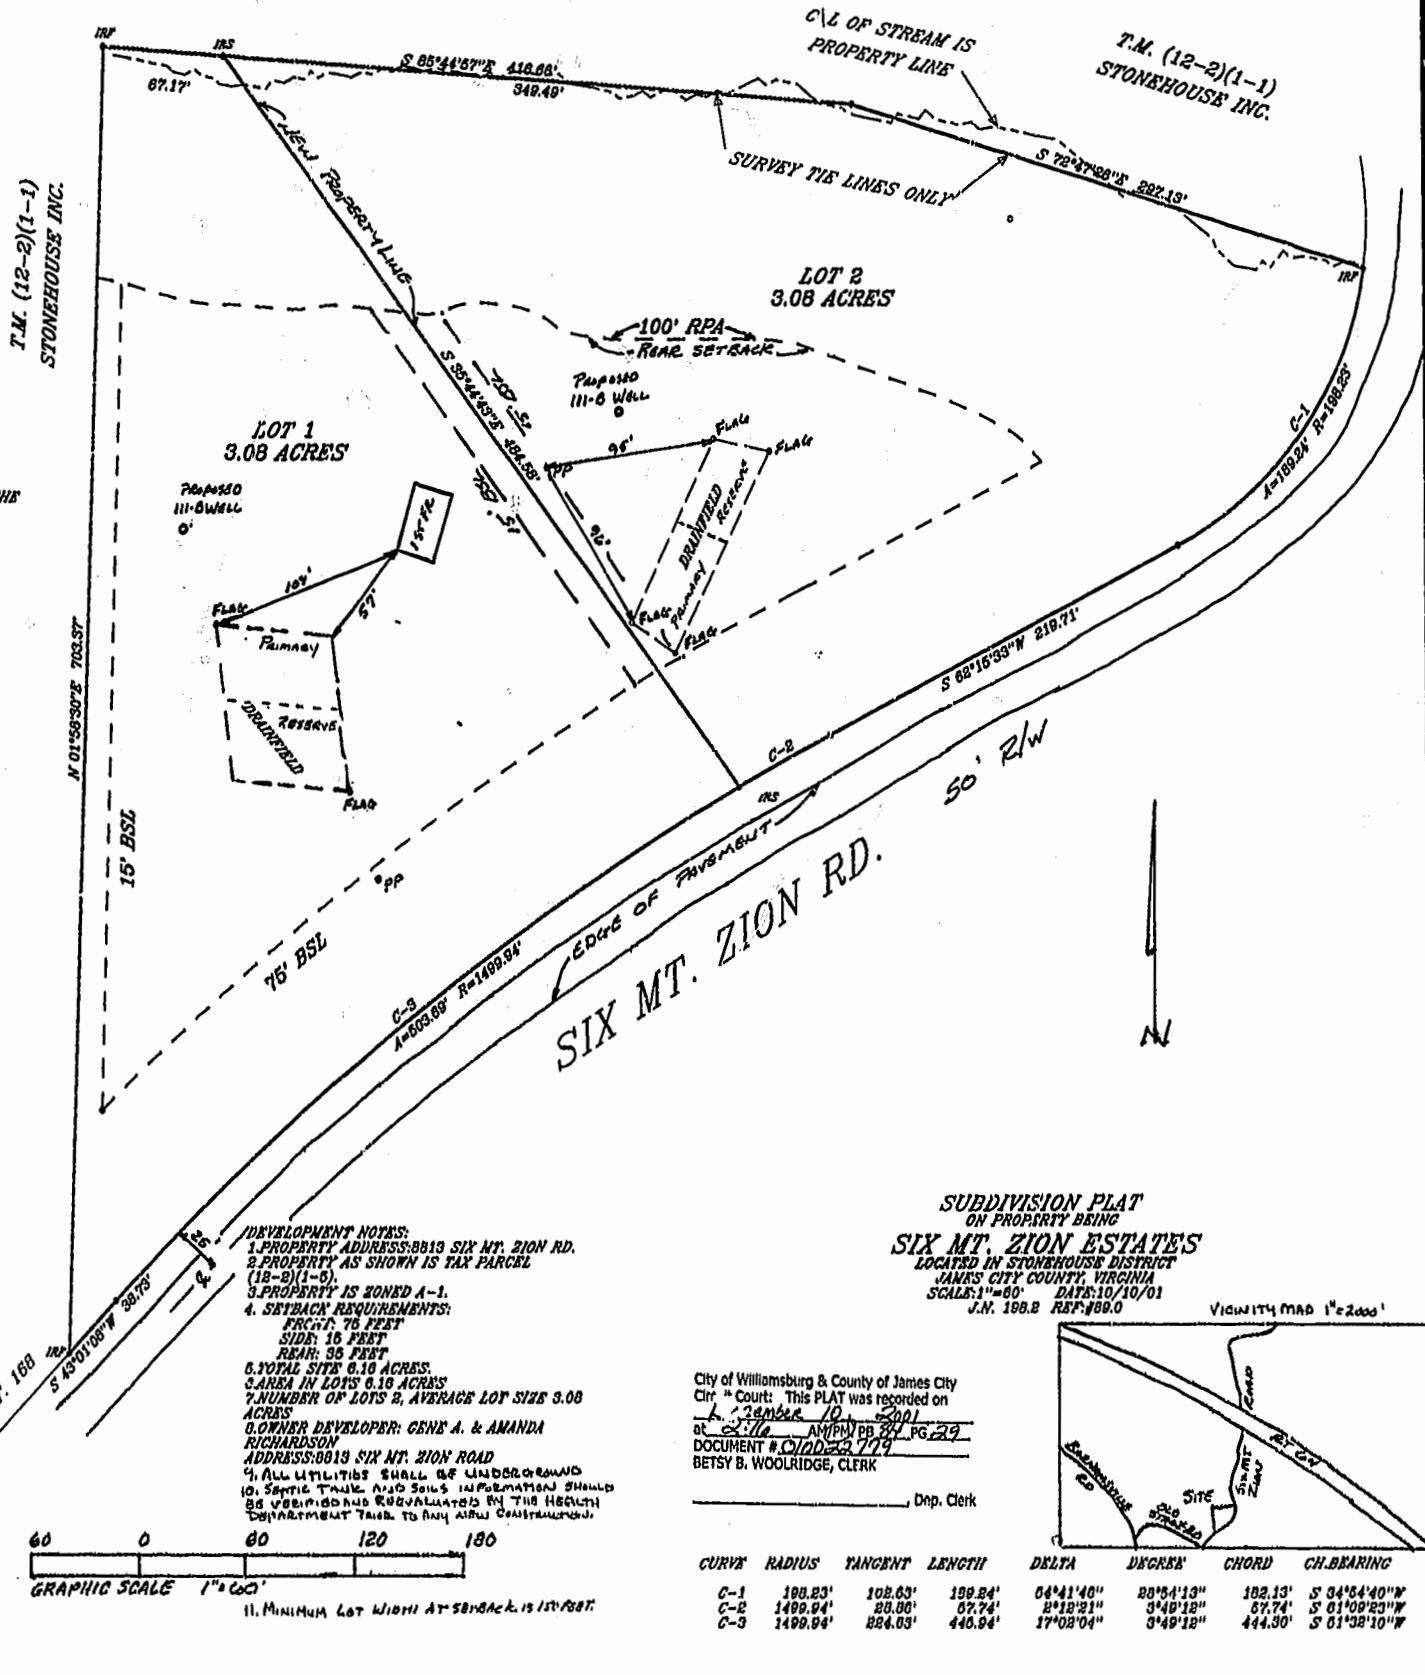

SUBDIVISION PLAT
ON PROPERTY BEING
SIX MT. ZION ESTATES
LOCATED IN STONEHOUSE DISTRICT
JAMES CITY COUNTY, VIRGINIA
SCALE: 1"=80' DATE: 10/10/01
J.N. 188.8 RSP: 188.0

City of Williamsburg & County of James City
Circuit Court: This PLAT was recorded on
October 10, 2001
at 2:16 AM PM BY 84 PG 29
DOCUMENT # 010022779
BETSY B. WOOLRIDGE, CLERK

