


020004050

85 PAGE 22

NOW OR FORMERLY
SKIFFES CREEK TERRACE
PHASE I
P.B. 44 PG.100
PIN # 592040001A

NOW OR FORMERLY
SKIFFES CREEK TERRACE
PHASE V
P.B. 46 PG. 3
PIN # 592040001A

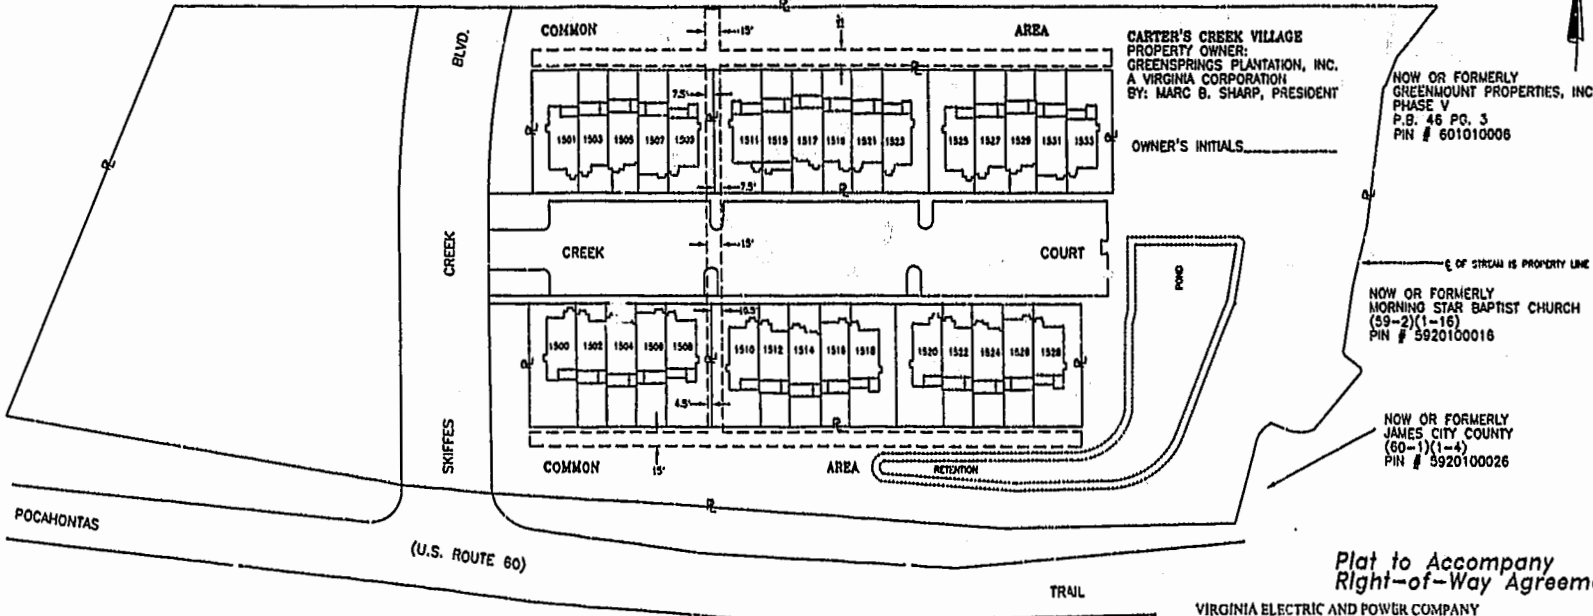

CARTER'S CREEK VILLAGE
PROPERTY OWNER:
GREENSPRINGS PLANTATION, INC.
A VIRGINIA CORPORATION
BY: MARC B. SHARP, PRESIDENT

OWNER'S INITIALS _____

NOW OR FORMERLY
GREENMOUNT PROPERTIES, INC.
PHASE V
P.B. 46 PG. 3
PIN # 601010006

NOW OR FORMERLY
MORNING STAR BAPTIST CHURCH
(59-2)(1-16)
PIN # 5920100018

NOW OR FORMERLY
JAMES CITY COUNTY
(60-1)(1-4)
PIN # 5920100026

M. B. Sharp

NOTE:
Location of the facilities as
indicated determine the contents
of the plat of any herein granted
on the property of owner.

Legend

- Location of Boundary Lines of Right of Way
Fifteen (15) Feet in Width *Designated*
- Indicates Property Line is Right-of-Way
Boundary

City of Williamsburg & County of James City
Circuit Court: This PLAT was recorded on
February 11, 2001
at *2:48* AM PM, P.B. *85*, Page *22*
DOCUMENT # *020004050*
BETSY B. WOOLRIDGE, CLERK
Betsy Woolridge, Dep. Clerk

Plat to Accompany
Right-of-Way Agreement

VIRGINIA ELECTRIC AND POWER COMPANY doing business as	
Dominion Virginia Power	UNDERGROUND
District	
EASTERN REGION	
District- WOLKING	County- BOXX State
ROBERTS	JAMES CITY VA
Office	Plot Number
WILLIAMSBURG	28-01-0132
Estimate Number	Grid Number
W.R. # 352542	M2134
Date	By
<i>1-14-2002</i>	<i>R.H. Martin</i>