丰020006238 25 MGE 36 THE SECTION IN THE SECTION IV-D STONEHOUSE INC. SECTION IV. C. STONEHOUSE SECTION IV-A 151 SECTION III-B

STONEHOUSE

## CERTIFICATE OF SOURCE OF TITLE

THE PROPERTY SHOWN ON THIS PLAT WAS CONVEYED AS FOLLOWS:

COMMON AREA PARCEL CA-22 WAS CONVEYED TO STONEHOUSE DEVELOPMENT COMPANY, L.L.C., FROM STONEHOUSE, L.L.C., A VIRGINIA CORPORATION BY DEED DATED DECEMBER 27, 1999 AND RECORDED DECEMBER 29, 1999 IN THE OFFICE OF THE CLERK OF THE CIRCUIT COURT OF THE COUNTY OF JAMES CITY AS DOCUMENT NO. 990026872.

LOCATION MAP

SCALE: T = 1000

LOT 52 HOLLOW OAK, PHASE 3, WAS CONVEYED TO GARY G. & DEBORAH K. EFFEMEY FROM STONEHOUSE LIMITED LIABILITY COMPANY BY DEED DATED MAY 18, 1999 AND AND RECORDED MAY 28, 1999 IN THE OFFICE OF THE CLERK OF THE CIRCUIT COURT OF THE COUNTY OF JAMES CITY AS DOCUMENT NO. 990011578.

THE EXISTING IRRIGATION EASEMENTS SHOWN ON THIS PLAT ARE AS SHOWN IN P.B. 66, PG. 80-88, NOW OWNED BY THE TRADITION GOLF CLUB AT STONEHOUSE, L.L.C. BY DEED DATED JUNE 14, 2001 AND RECORDED JUNE 14, 2001 IN THE OFFICE OF THE CLERK OF THE CIRCUIT COURT OF THE COUNTY OF JAMES CITY AS DOCUMENT NO. 010010551.

## SURVEYOR'S CERTIFICATE

I, HEREBY CERTIFY THAT TO THE BEST OF MY KNOWLEDGE AND BELIEF, THIS PLAT COMPLIES WITH ALL OF THE REQUIREMENTS OF THE BOARD OF SUPERVISORS AND ORDINANCES OF THE COUNTY OF JAMES CITY, VIRGINIA, REGARDING THE PLATTING OF SUBDIVISIONS WITHIN THE COUNTY.

6/18/4/ G. T. WILSON, JR., C.L.S. DATE

## CERTIFICATE OF APPROVAL

THIS ADJUSTMENT IS APPROVED BY THE UNDERSIGNED IN ACCORDANCE WITH THE EXISTING SUBDIVISION REGULATIONS AND MAY BE ADMITTED TO RECORD.

SUBDIVISION AGENT OF JAMES CITY COUNTY

## **GENERAL NOTES:**

THIS PLAT WAS BASED ON INFORMATION OF RECORD AND INFORMATION PROVIDED BY THE OWNER.

SECTION VI-

- THE OWNER.

  THIS PROPERTY IS ZONED PUD-R WITH PROFFERS.

  THIS PROPERTY IS SERVED BY PUBLIC WATER AND SEWER.

  UNLESS SHOWN ON THIS PLAT SETBACK REQUIREMENTS FOR ALL SUBDIVISIONS ARE SPECIFIED IN THE DESIGN CRITERIA STANDARDS AND GUIDELINES FOR STONEHOUSE, WRGINIA AS PREPARED BY STONEHOUSE LIMITED LIABILITY COMPANY.

  ALL IRRIGATION EASEMENTS SHOWN ON THIS PLAT WERE DEDICATED TO GOLF TRUST OF AMERICA, L.P. AS RECORDED IN CIRCUIT COURT, WILLIAMSBURG/JAMES CITY
- COUNTY,
  ALL OTHER UTILITIES SHALL BE PLACED UNDERGROUND.
  COMMON AREAS ARE MORE PARTICULARLY DEFINED IN THE DECLARATIONS RECORDED
  WITH THE ORIGINAL SUBDIVISION PLATS AS RECORDED IN THE CLERK'S OFFICE OF THE
  CIRCUIT COURT OF JAMES CITY COUNTY.



5248 Olde Towne Road, Suite 1 Williamsburg, Virginia 23188 (757) 253-0040 Fax (757) 220-8994

PLAT SHOWING EASEMENT ADJUSTMENT
ON THE PROPERTIES OF
GARY G. & DEBORAH K. EFFEMEY — LOT 52, HULLOW OAK — PHASE 3
AND THE PROPERTIES OF STONEHOUSE DEVELOPMENT COMPANY, L.L.C.
AND THE TRADITION GOLF CLUB AT STONEHOUSE, L.L.C.

**STONE HOUSE** 


STONEHOUSE DISTRICT JAMES CITY COUNTY VIRGINIA



STONEHOUSE INC STONEHOUSE INC

		City of Williamsburg & County of James City Circuit Court: This PLAT was recorded on at 10:30 AMARS. PB 35 PG 364.  DOCUMENT # 02006238  BETSYB. WOOLHIDGE, CLERK  DIMAN BORD. Clork	
No.	DATE	REVISION / COMMENT / NOTE	8,

Designed AES	Drawn AWT		
Scale	Date		
NOTED	6/19/01		
Proje	Project No.		
	8922 Drawing No.		
Drawi			
10	1 OF 2		

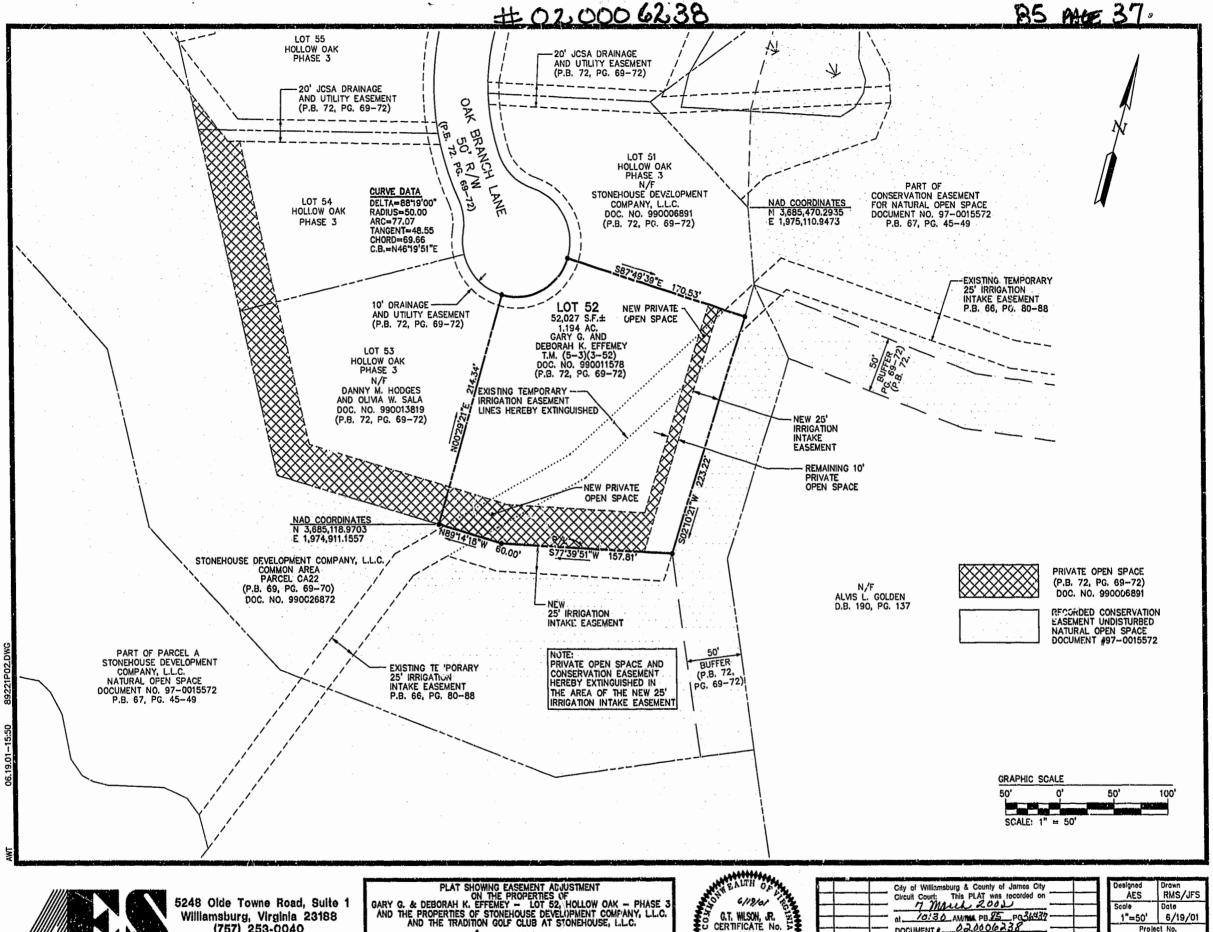



Williamsburg, Virginia 23188 (757) 253-0040 Fax (757) 220-8994

STONEHOUSE

STONEHOUSE DISTRICT JAMES CITY COUNTY

MAG HTLIAS
10 6/18/01 18/4
C.T. WESON, JR.
1183
Suff.
MARCAND AND

VIRGINIA

		City of Williamsburg & County of James City Circuit Court: This PLAT was recorded on	
		1 /0:30 AM/MA PB 25 PG 36437	$\vdash$
		BETSY B. WOOLRIDGE, CLERK	+-
		- Sitting Limburage , 130p. Clork -	-
No.	DATE	REVISION / COMMENT / NOTE	BY

11	Designed AES	Drown RMS/JFS
11	Scale 1"=50'	Date 6/19/01
1	Project No. 8922	
	Drawing No. 2 OF 2	