


86 PAGE 78

#020015982



City of Williamsburg & County of James City  
 Circuit Court: This PLAT was recorded on  
16 July 2002  
 at 3:12 PM 86 PG 77 & 78  
 DOCUMENT # 020015982  
 BETSY B. WOOLRIDGE, CLERK  
*Betsy Woolridge* Dep. Clerk

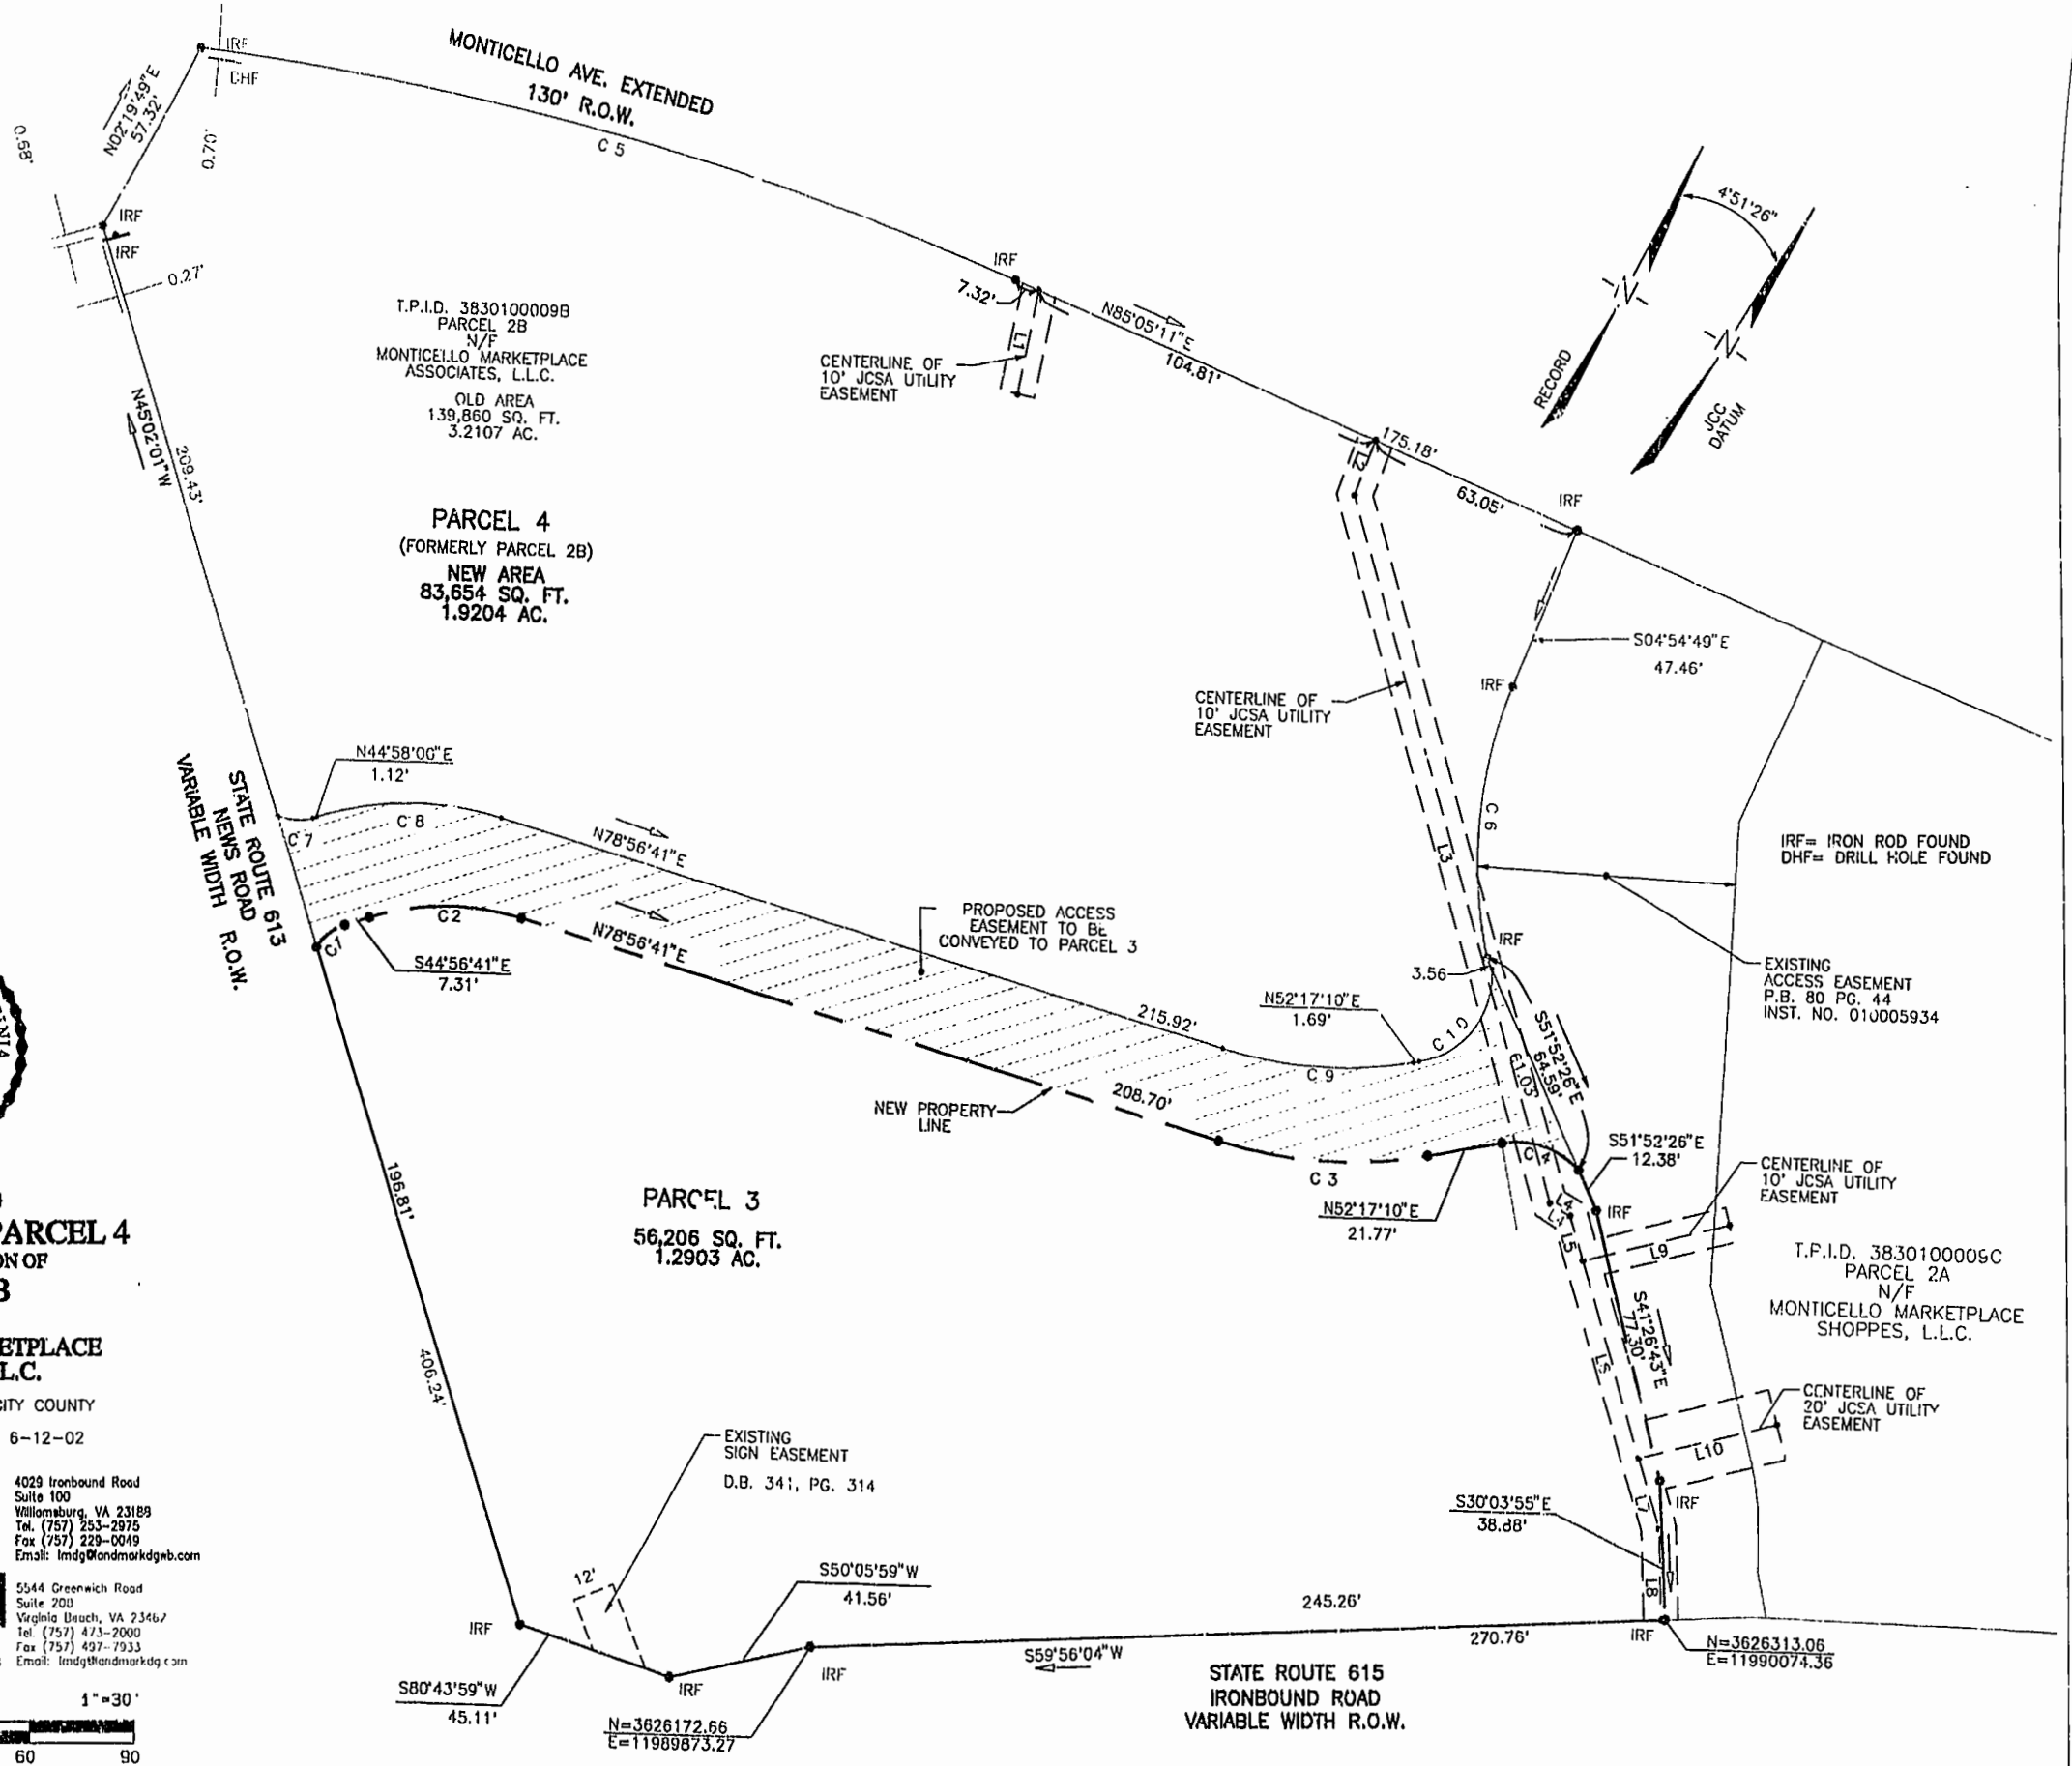


PLAT SHOWING  
**PARCEL 3 AND PARCEL 4**  
 BEING A SUBDIVISION OF  
**PARCEL 2B**  
 PROPERTY OF  
**MONTICELLO MARKETPLACE**  
**ASSOCIATES, L.L.C.**

BERKELEY DISTRICT, JAMES CITY COUNTY  
 VIRGINIA  
 SCALE: 1" = 30' DATE: 6-12-02  
 SHEET 2 OF 2

**LANDMARK DESIGN GROUP**  
 Engineers • Planners • Surveyors  
 Landscape Architects • Environmental Consultants

4029 Ironbound Road  
 Suite 100  
 Williamsburg, VA 23189  
 Tel. (757) 253-2975  
 Fax (757) 229-0049  
 Email: lmdg@landmarkdgb.com

5544 Greenwich Road  
 Suite 200  
 Virginia Beach, VA 23462  
 Tel. (757) 473-2000  
 Fax (757) 497-7933  
 Email: lmdg@landmarkdgc.com

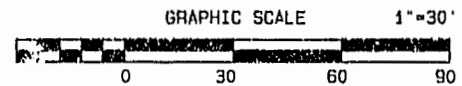

DRAWN BY: CRO	PROJ. NO.: 196D046-000.94
CHKD. BY: PF	DWG# 13264AW