


88 PAGE 29

#020025833

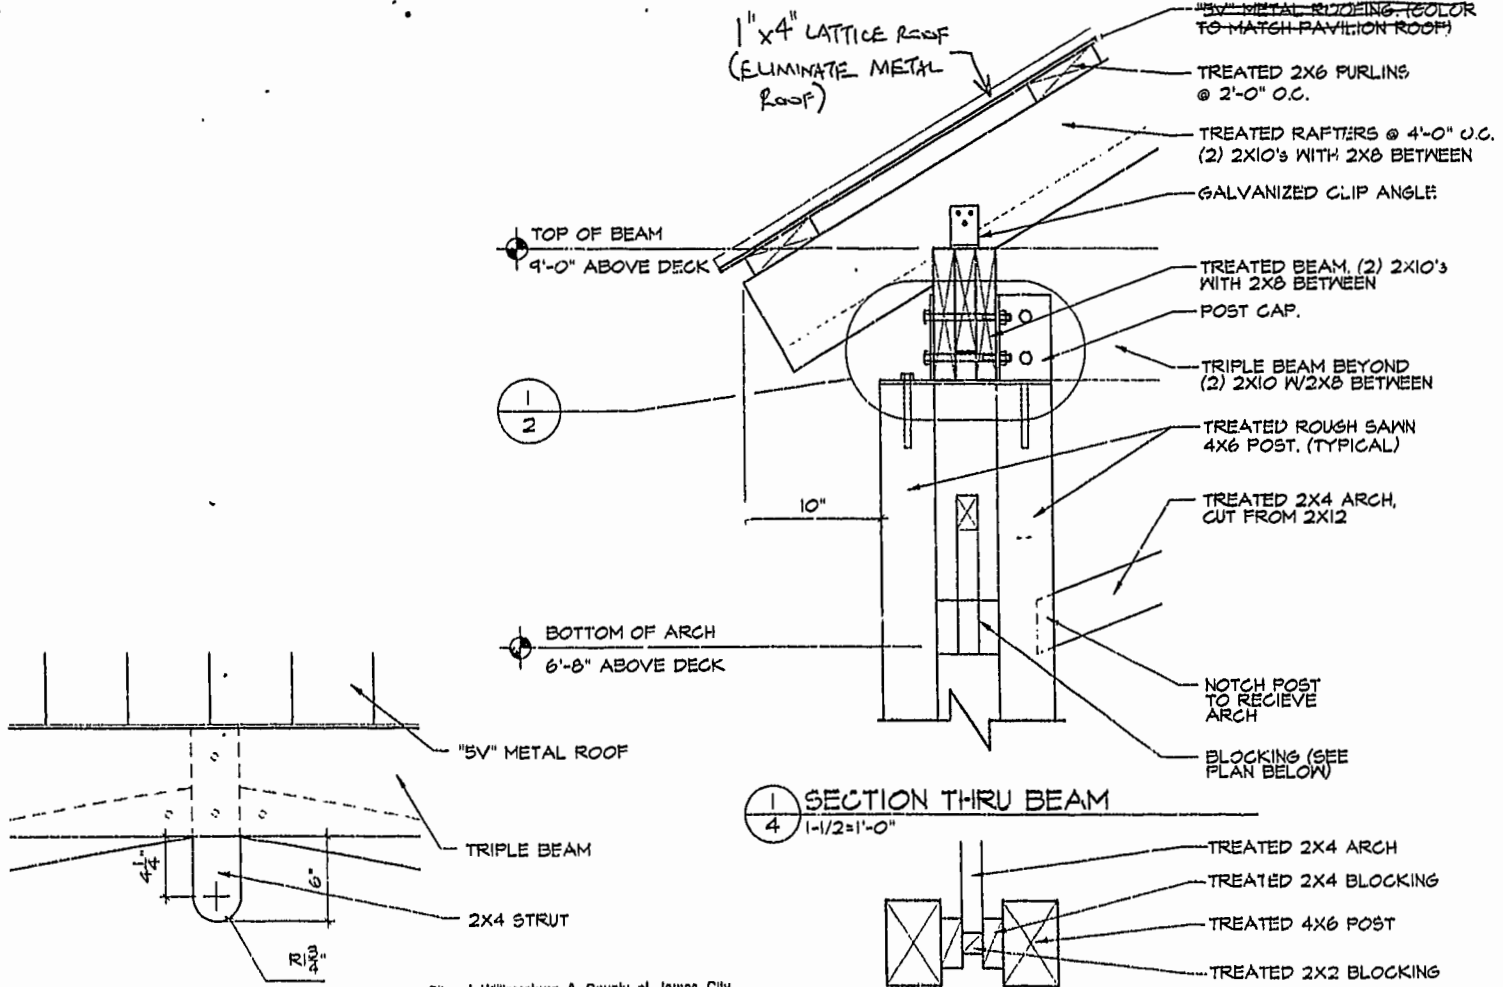


3 STRUT ELEVATION
4 1-1/2=1'-0"

1 SECTION THRU BEAM
4 1-1/2=1'-0"

2 POST PLAN AND BLOCKING
4 1-1/2=1'-0"

City of Williamsburg & County of James City
 Circuit Court: This PLAT was recorded on
 4 JUL 2002
 at 2:49 AM AM. PB 28 PG 26-29
 DOCUMENT # 020025833
 BETSY B. WOOLHIDGE, CLERK
 Betsy B. Woolhidge, Dep. Clerk

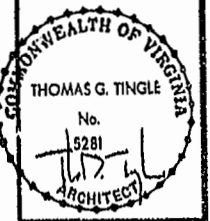

Date	10-18-01
Drawn	PLJH
Checked	TGT
Project	201088

4
 of FOUR Sheets

Guemsey
 Tingle
 Architects
 WILLIAMSBURG, VIRGINIA 23187-2902

Mill Pond Park Gazebo
 Stonerhouse
 James City County, Virginia