

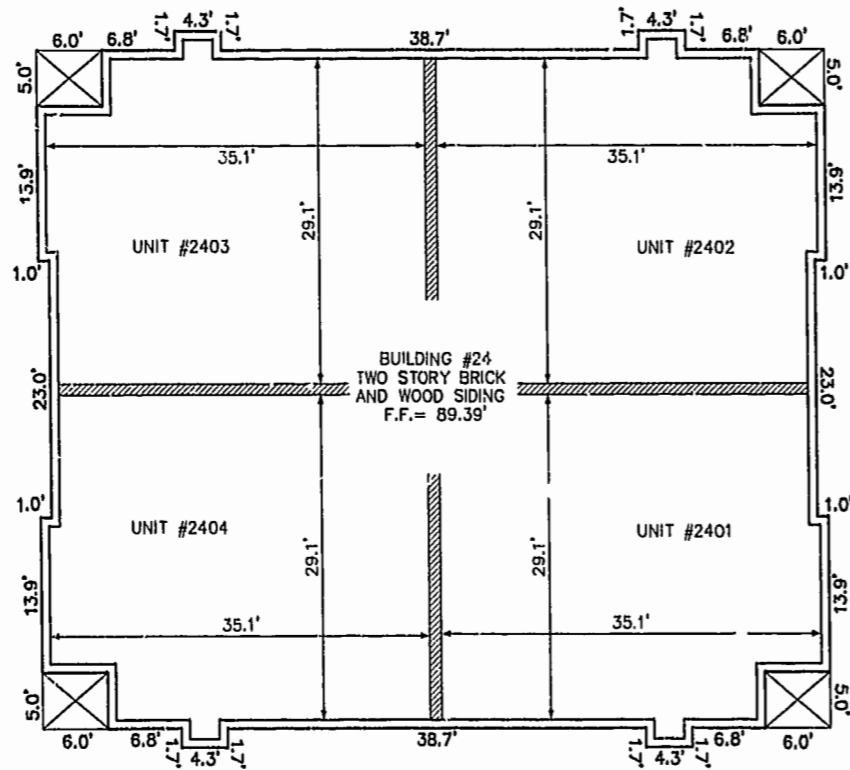


BUILDING NUMBER	UNIT NUMBER	STREET ADDRESS
24	2401	2401 WESTGATE CIRCLE
24	2402	2402 WESTGATE CIRCLE
24	2403	2403 WESTGATE CIRCLE
24	2404	2404 WESTGATE CIRCLE

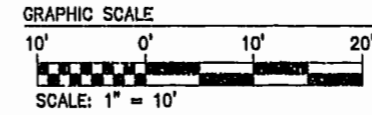


FRONT OF BUILDING  
FIRST FLOOR

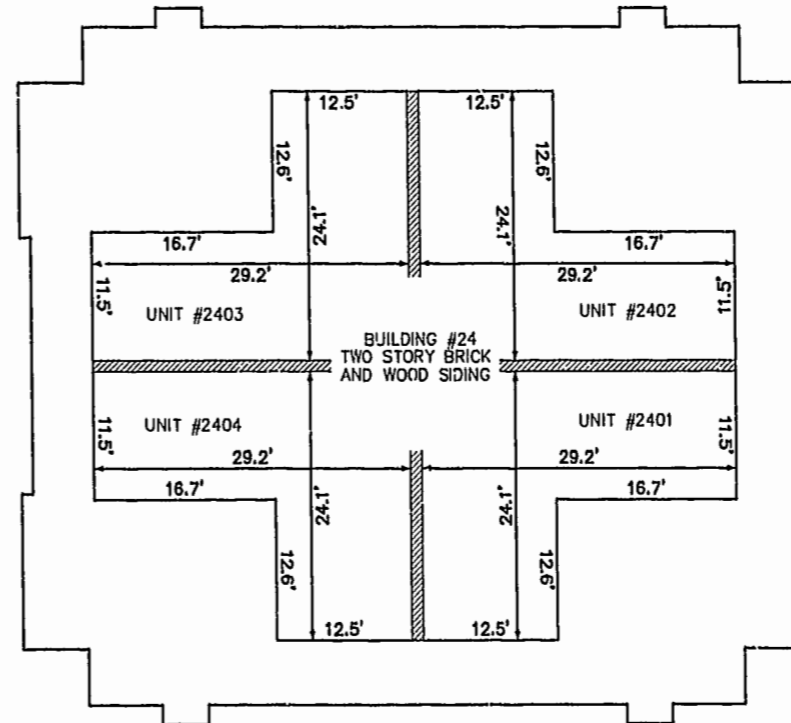

FRONT OF BUILDING  
SECOND FLOOR

05.03.02--14:35 8395p244.dwg JFS

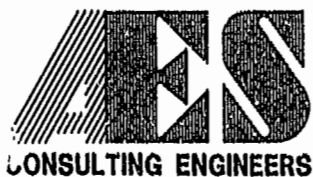

5248 Olde Towne Road, Suite 1  
Williamsburg, Virginia 23188  
(757) 253-0040  
Fax (757) 220-8994

PLAT OF CONDOMINIUM  
WESTGATE AT WILLIAMSBURG,  
A CONDOMINIUM  
PHASE TWENTY-FOUR  
OWNED BY: 752 L.L.C.,  
A VIRGINIA LIMITED LIABILITY COMPANY  
CITY OF WILLIAMSBURG VIRGINIA



No.	DATE	REVISION / COMMENT / NOTE	BY

Designed GTW/ADS	Drawn JFS
Scale 1" = 10'	Date 4/26/02
Project No. 8395-6	
Drawing No. 4 OF 6	